


Existing elec dryer

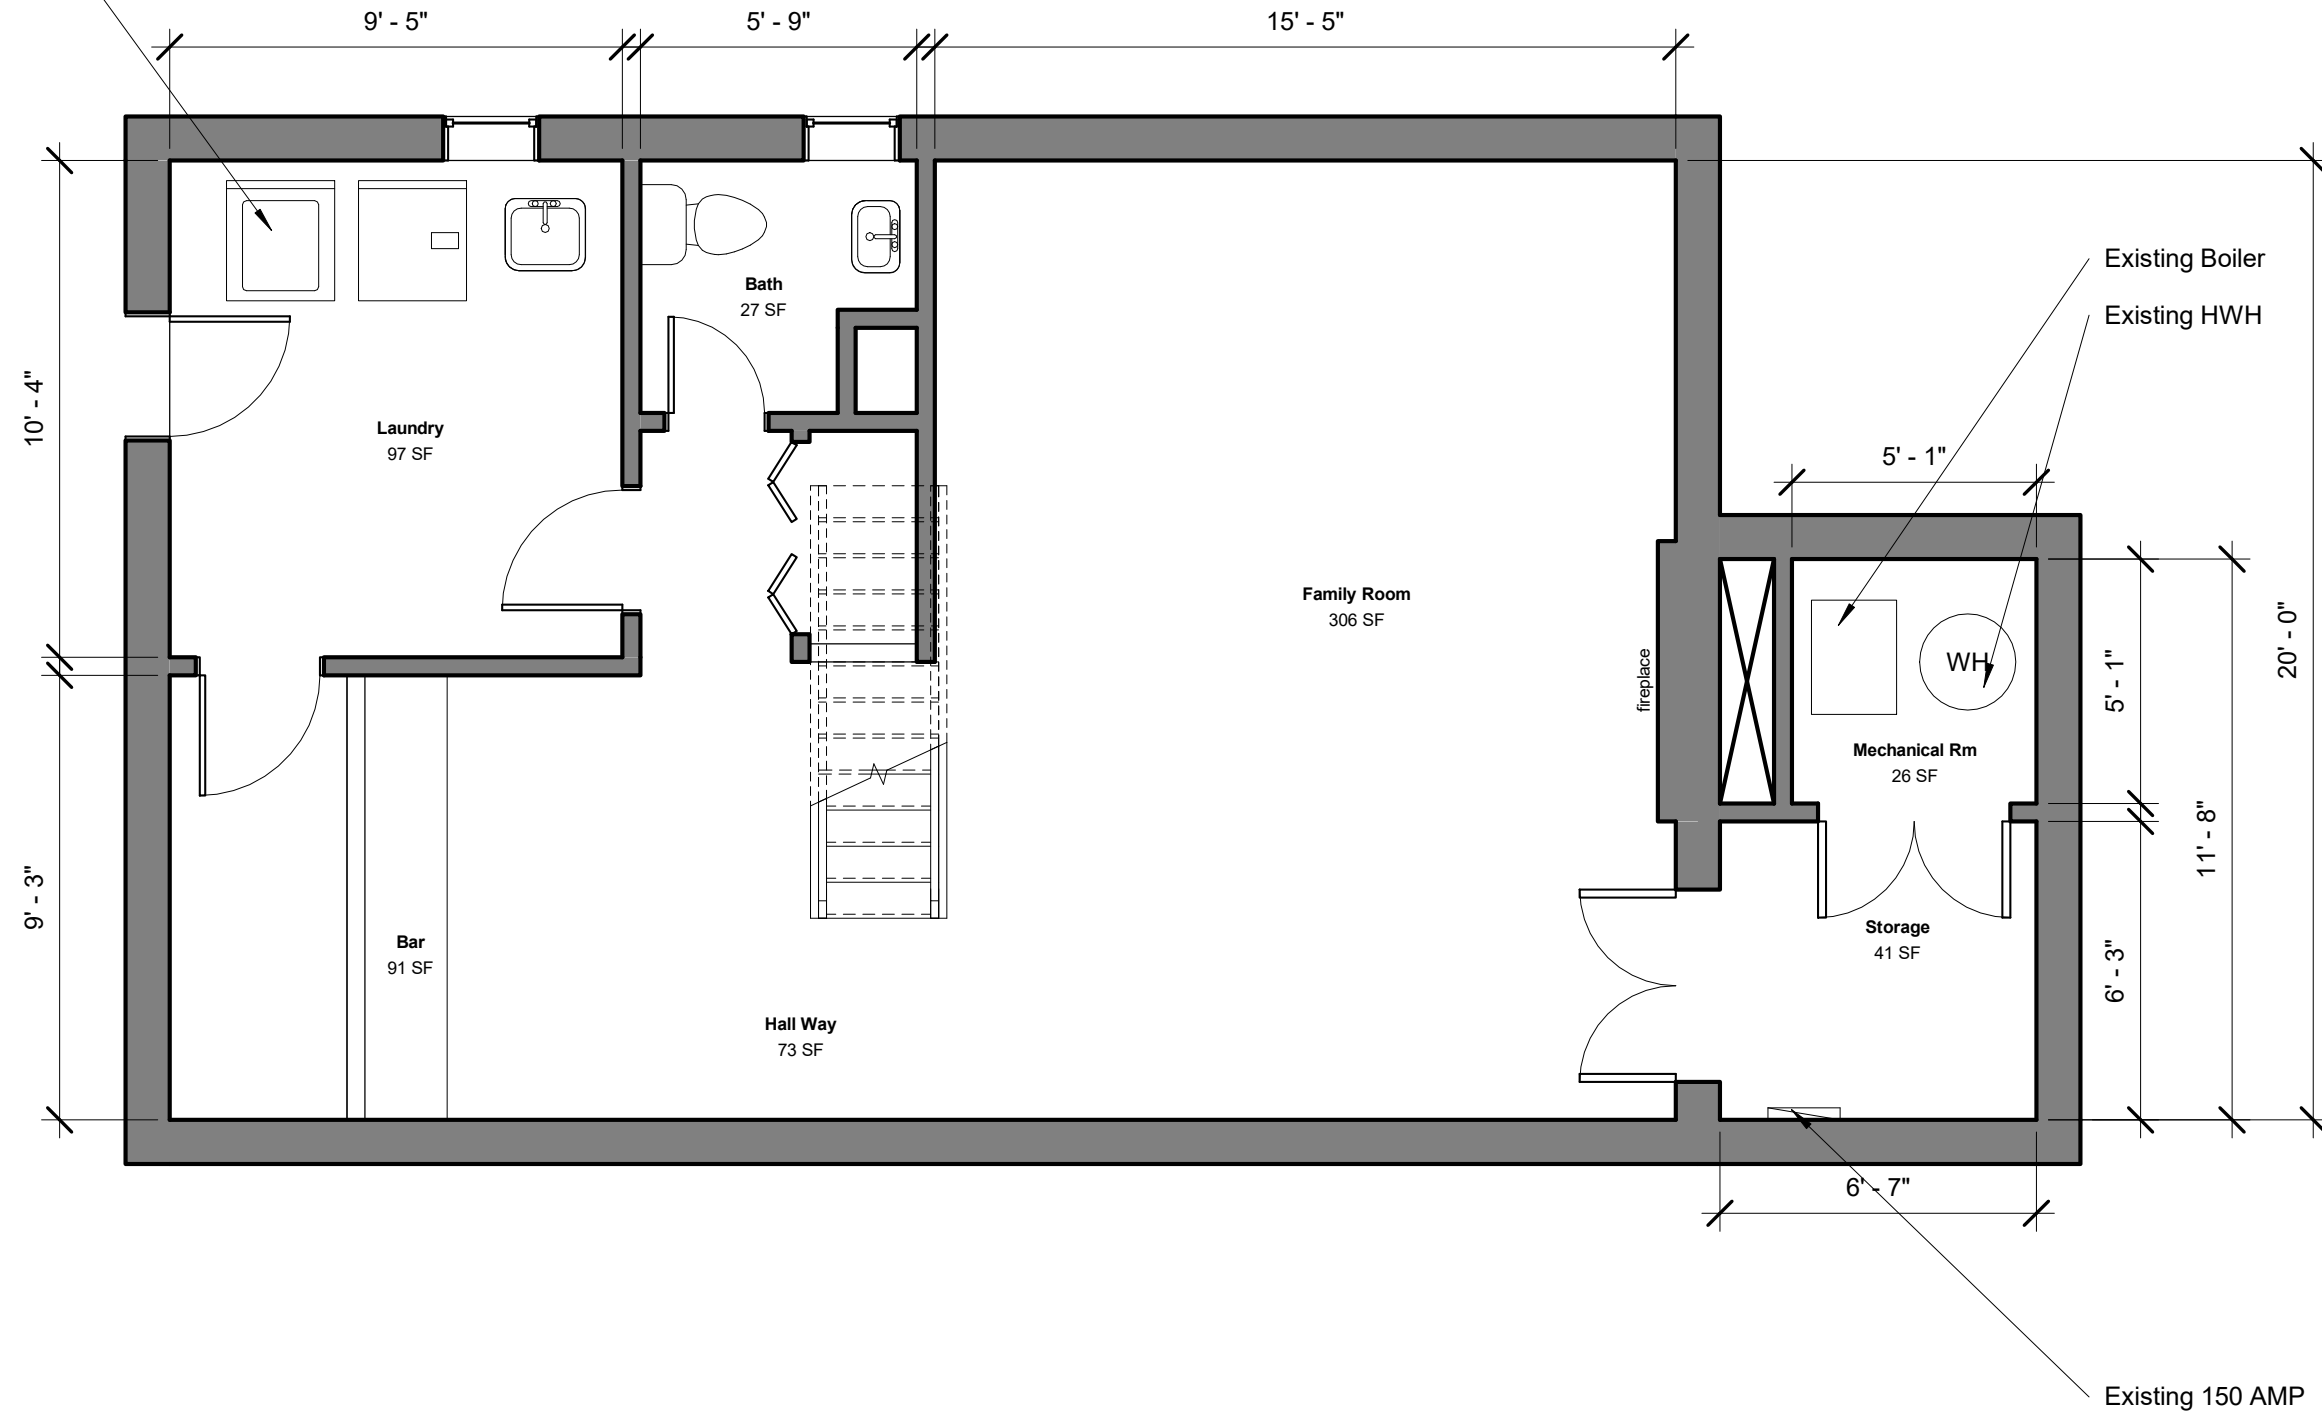

123 Main Street
Washington, DC

Existing Conditions A101

Scale 1/4" = 1'-0"


Date 07/28/20
Drawn by RAD

OWNER:
John and Jill Smith
123 Main Street
Alexandria, VA

CONTRACTOR:
Moore Construction Group
913 Duke St
Alexandria VA, 22314

DRAWING STATUS:
Schematic
Design

Ridge Beam 6'-6"
Floor Joists 2x8 Front to Back

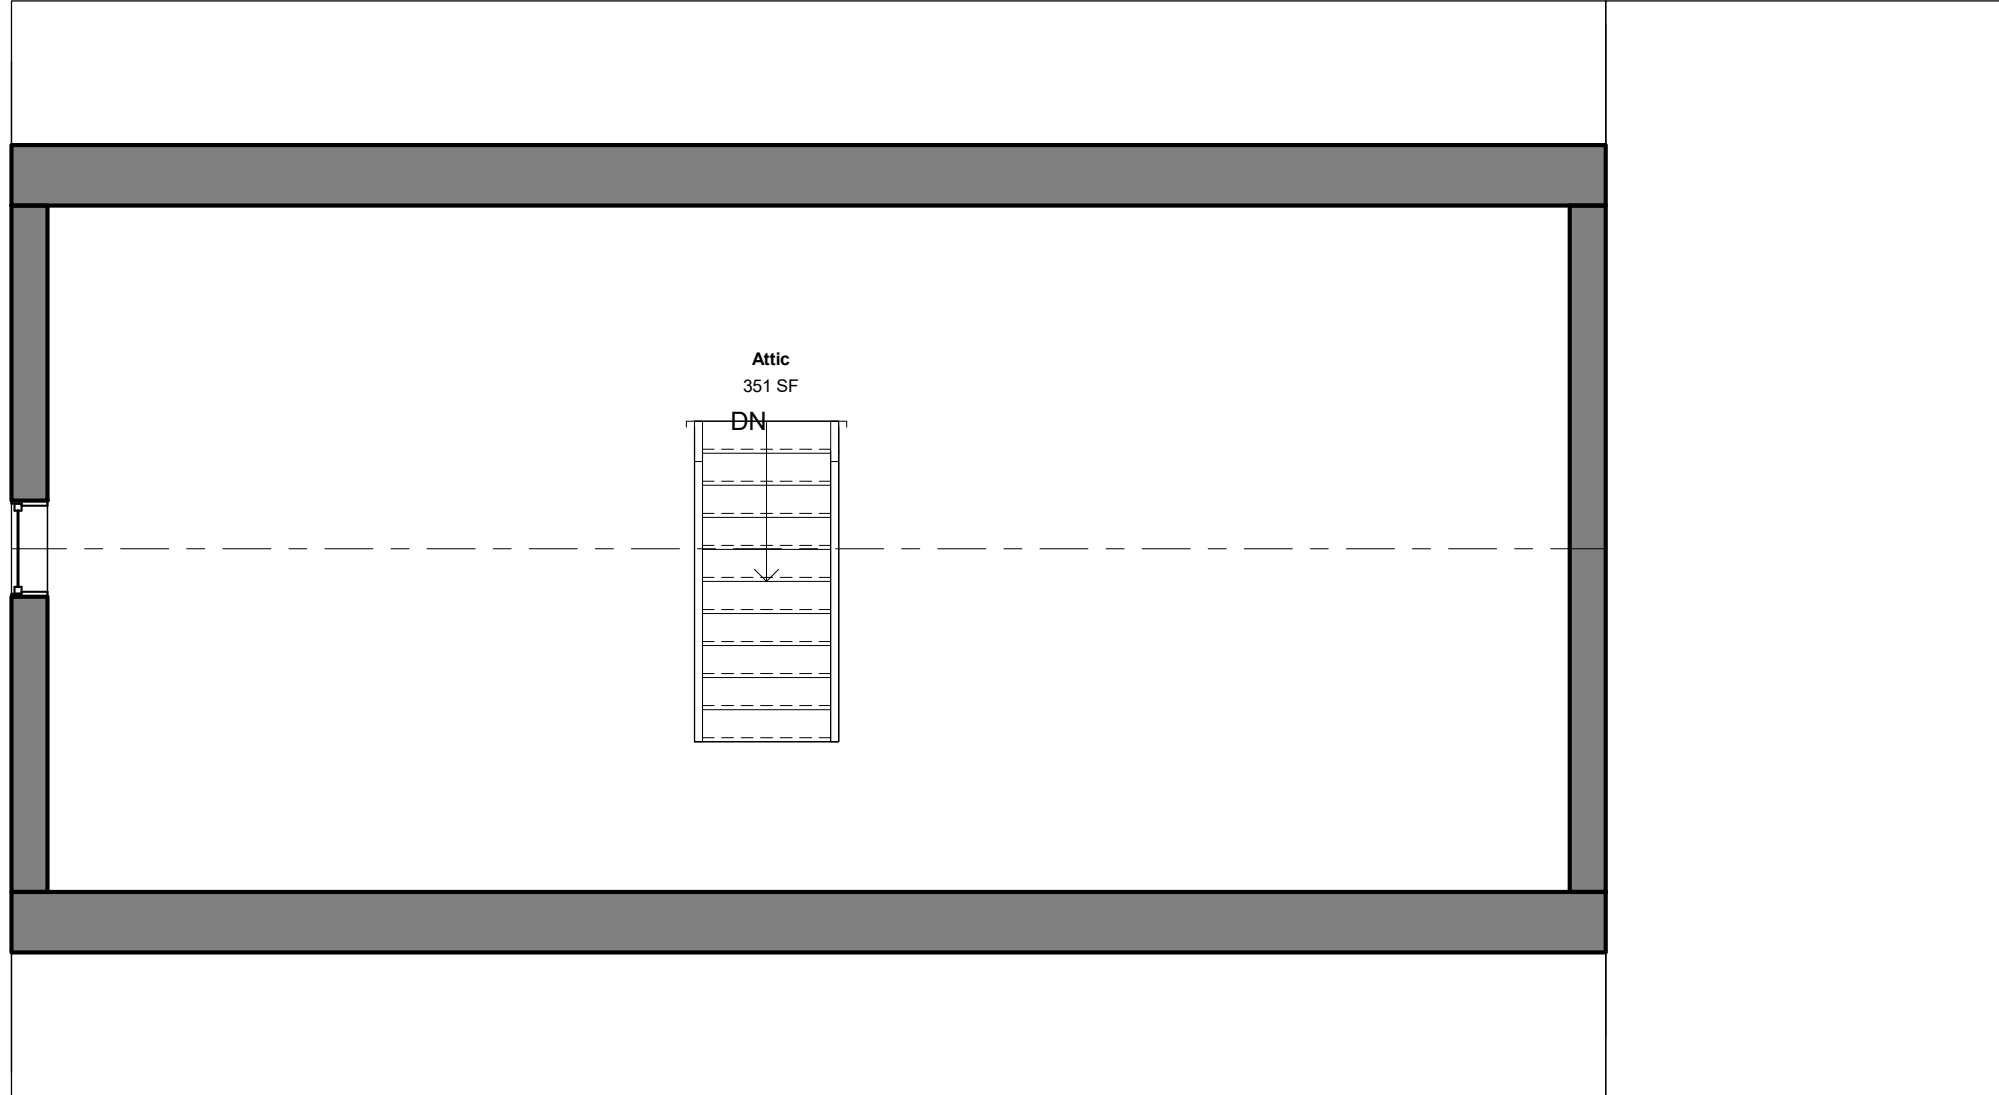

123 Main Street
Washington, DC

Existing Conditions A104




Date	07/28/20	Scale	1/4" = 1'-0"
Drawn by	R.DeBaun		

OWNER:
John and Jill Smith
123 Main Street
Alexandria, VA


CONTRACTOR:
Moore Construction Group
913 Duke St
Alexandria VA, 22314


DRAWING STATUS:


Schematic
Design

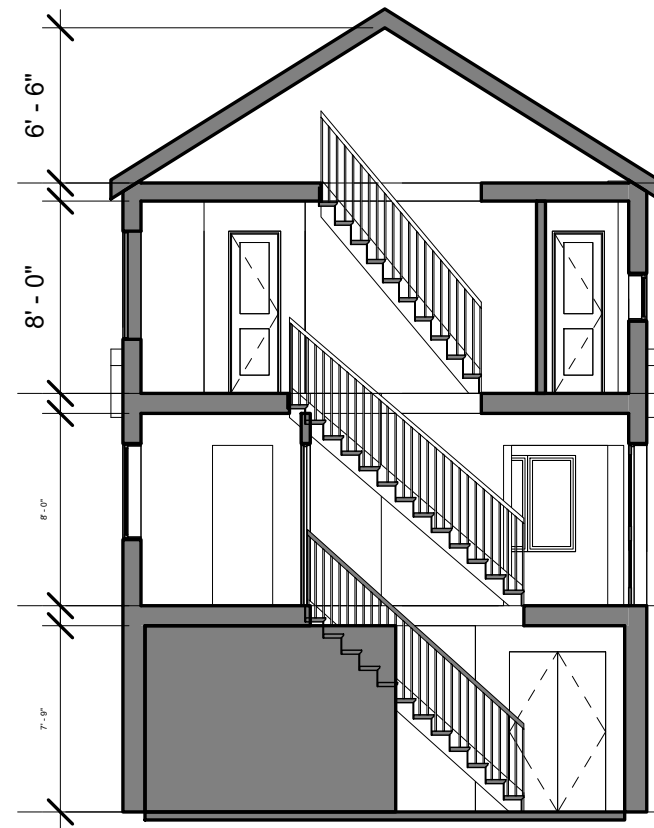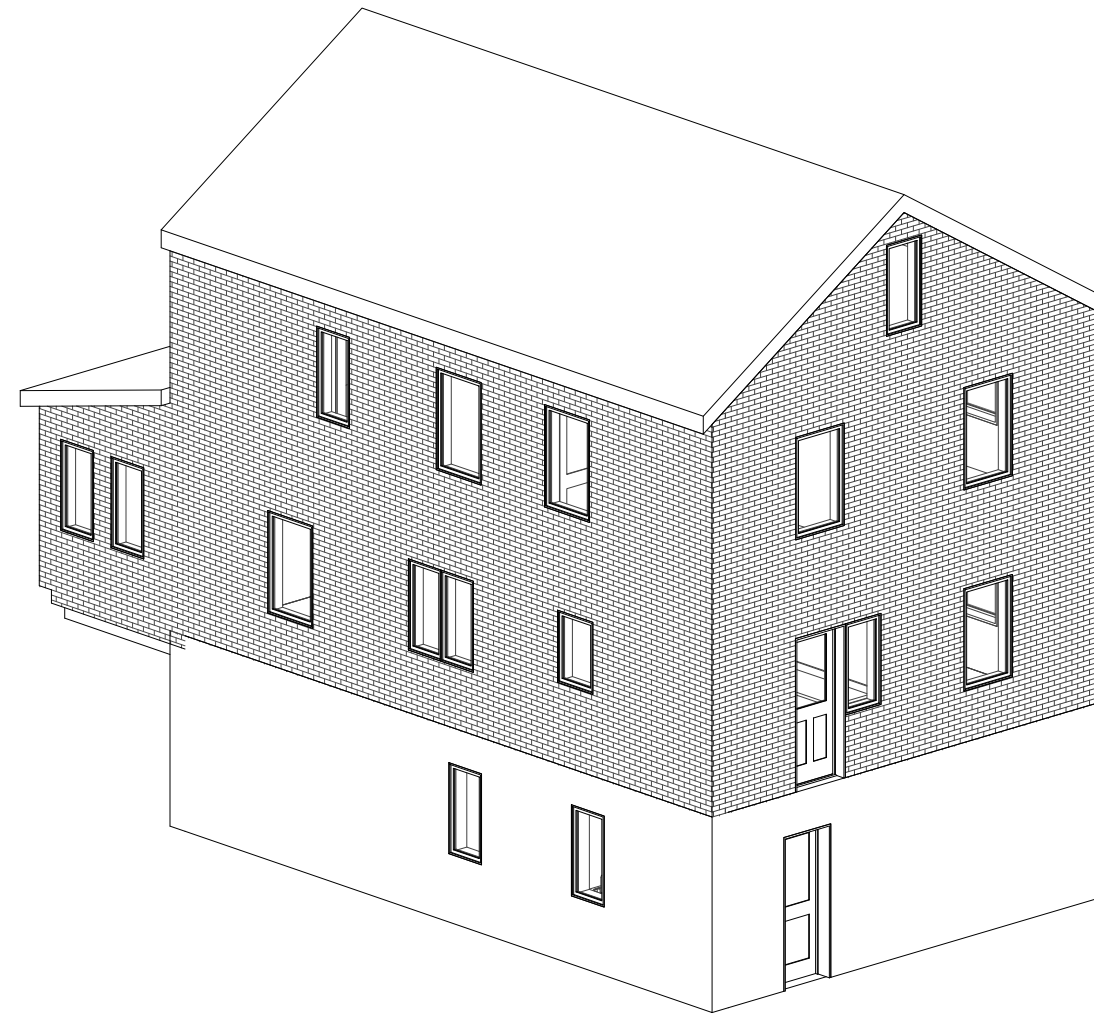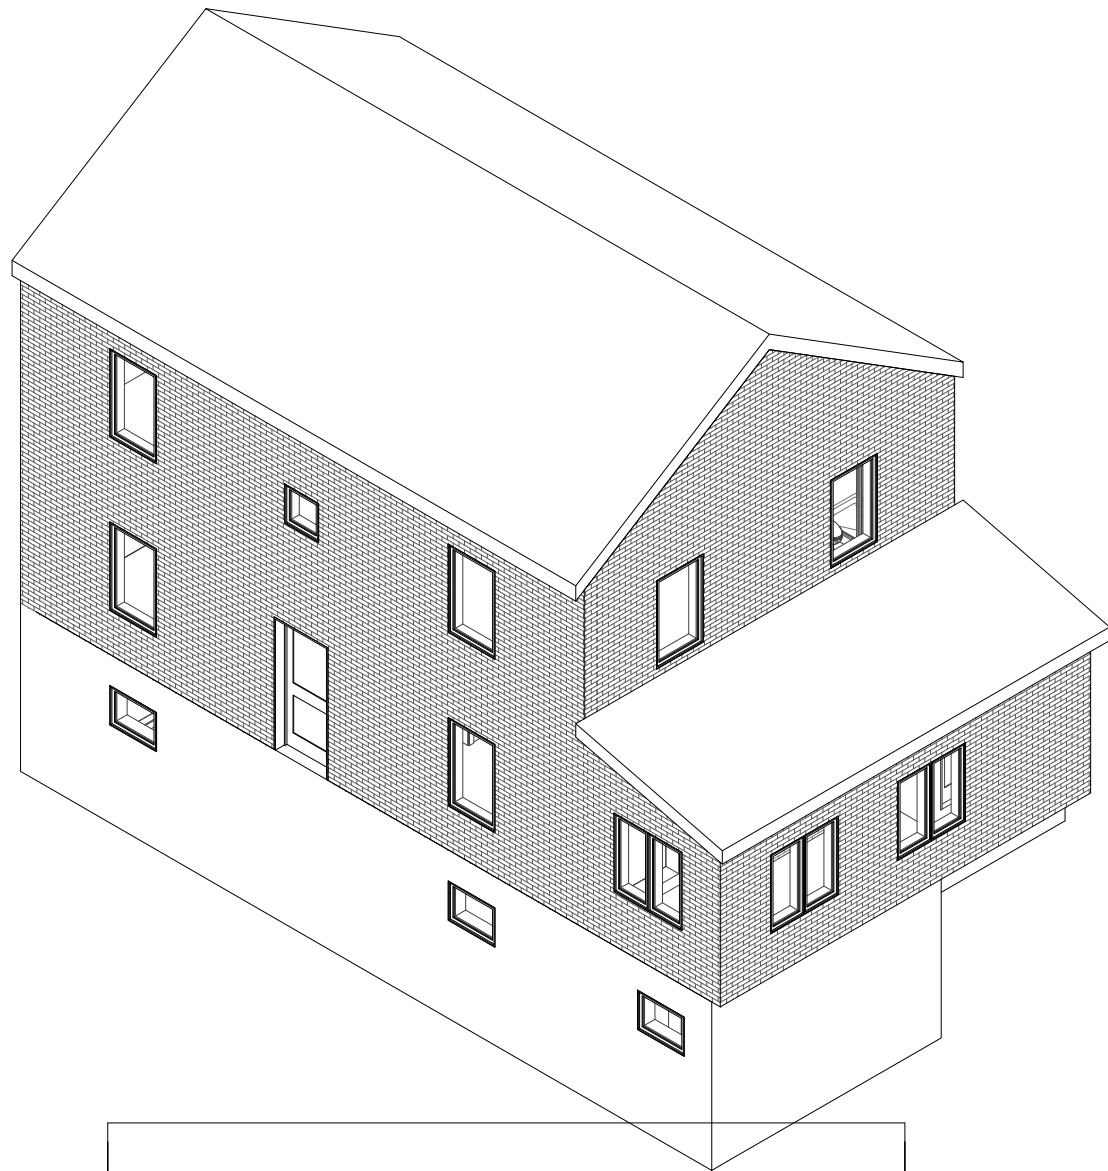

4. Roof Level -
Existing Conditions
17' - 7" 

3. Upper Level -
Existing Conditions
8' - 10" 

2. Main Level -
Existing Conditions
0' - 0" 

1. Basement Level -
Existing Conditions
-8' - 7" 

123 Main Street
Washington, DC

Existing Views A105

Scale 1/8" = 1'-0"

Date 07/28/20
Drawn by Author

OWNER:
John and Jill Smith
123 Main Street
Alexandria, VA

CONTRACTOR:
Moore Construction Group
913 Duke St
Alexandria VA, 22314

DRAWING STATUS:
Schematic
Design