

123 Main Street
Washington, DC


Renovation Plans SD101

Date	07/28/20	Scale	1/4" = 1'-0"
Drawn by	Author		

OWNER:
John and Jill Smith
123 Main Street
Alexandria, VA

CONTRACTOR:
Moore Construction Group
913 Duke St
Alexandria VA, 22314

DRAWING STATUS:
Schematic
Design

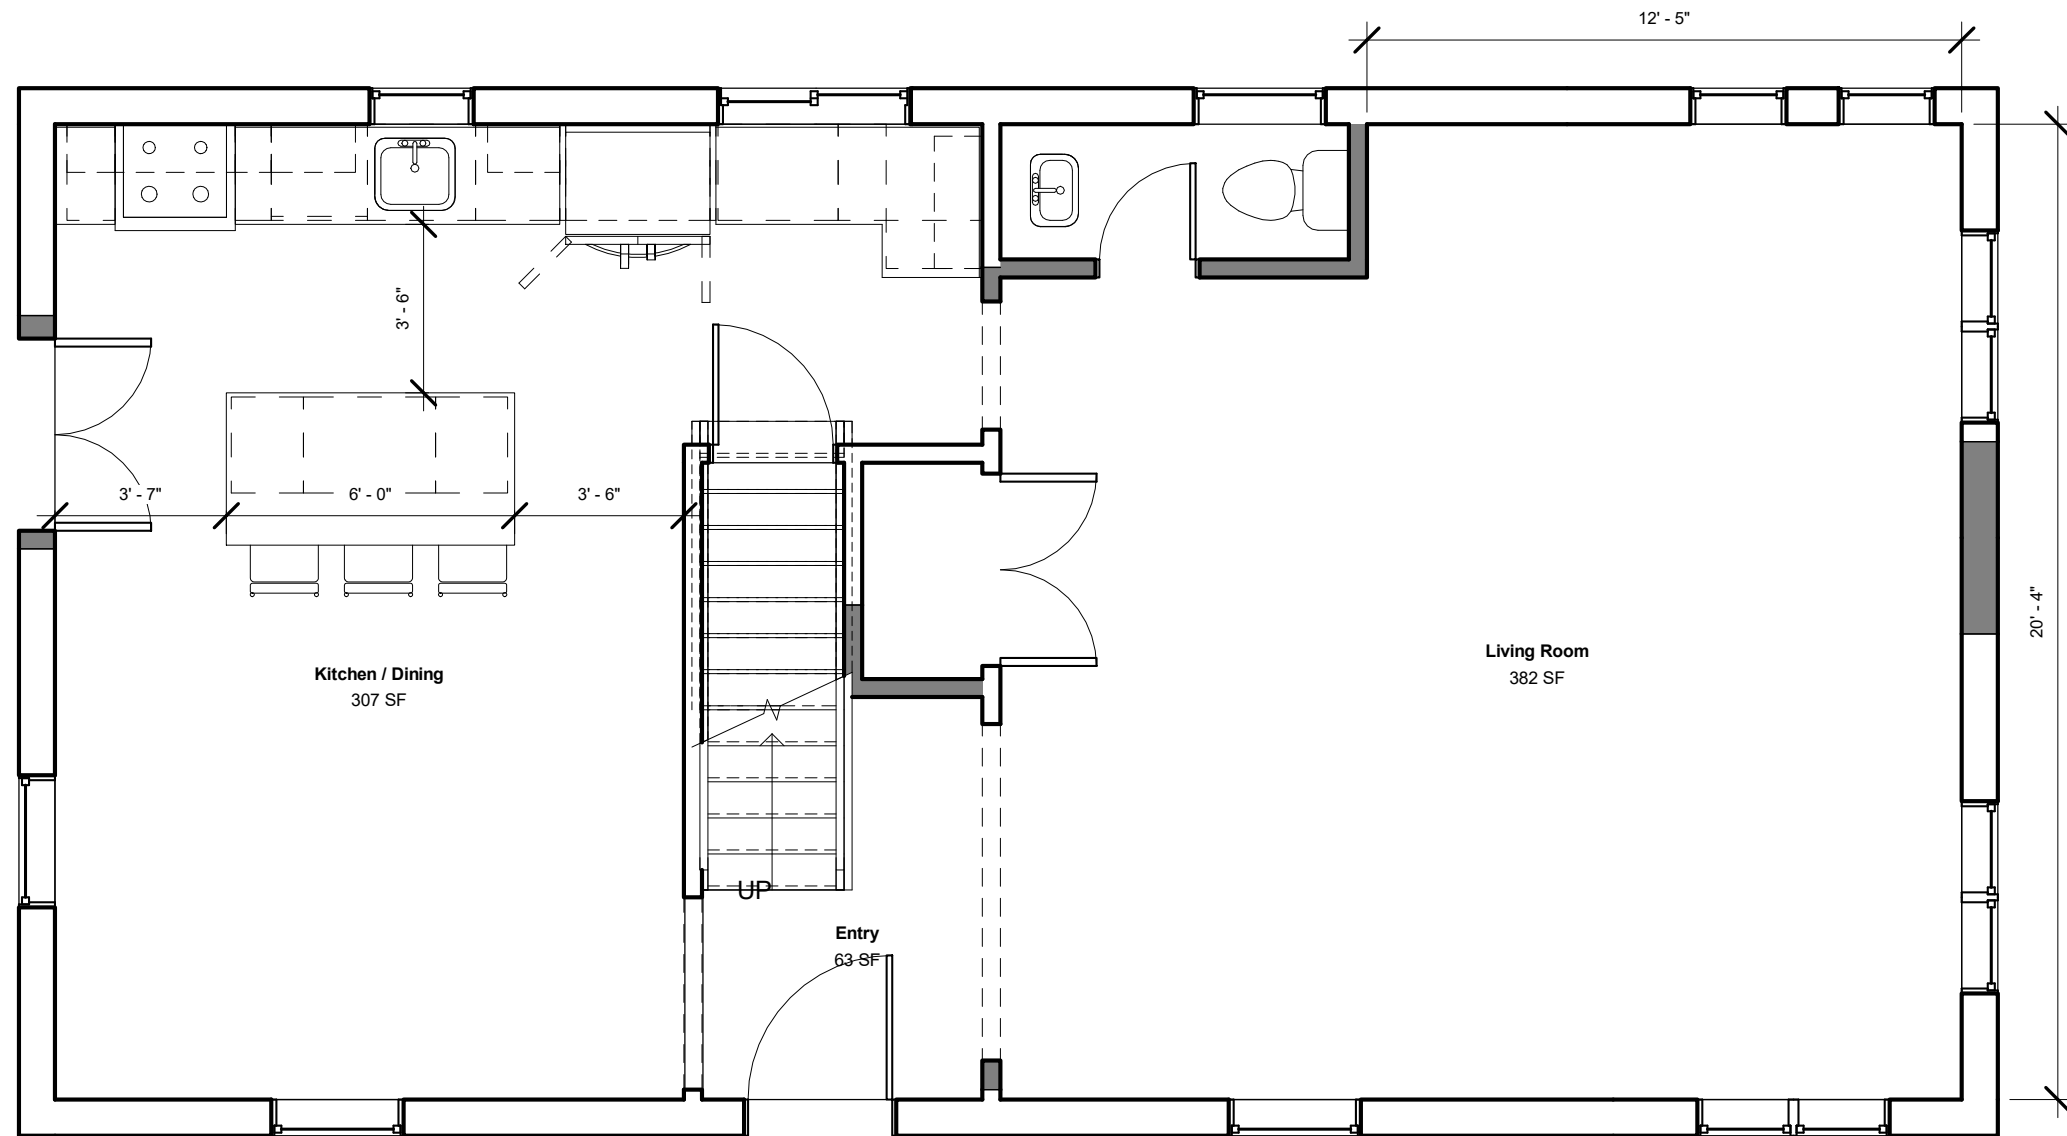

123 Main Street
Washington, DC


Renovation Plans SD102

Date	07/28/20	Scale	1/4" = 1'-0"
Drawn by	Author		

OWNER:
John and Jill Smith
123 Main Street
Alexandria, VA

CONTRACTOR:
Moore Construction Group
913 Duke St
Alexandria VA, 22314

DRAWING STATUS:
Schematic
Design

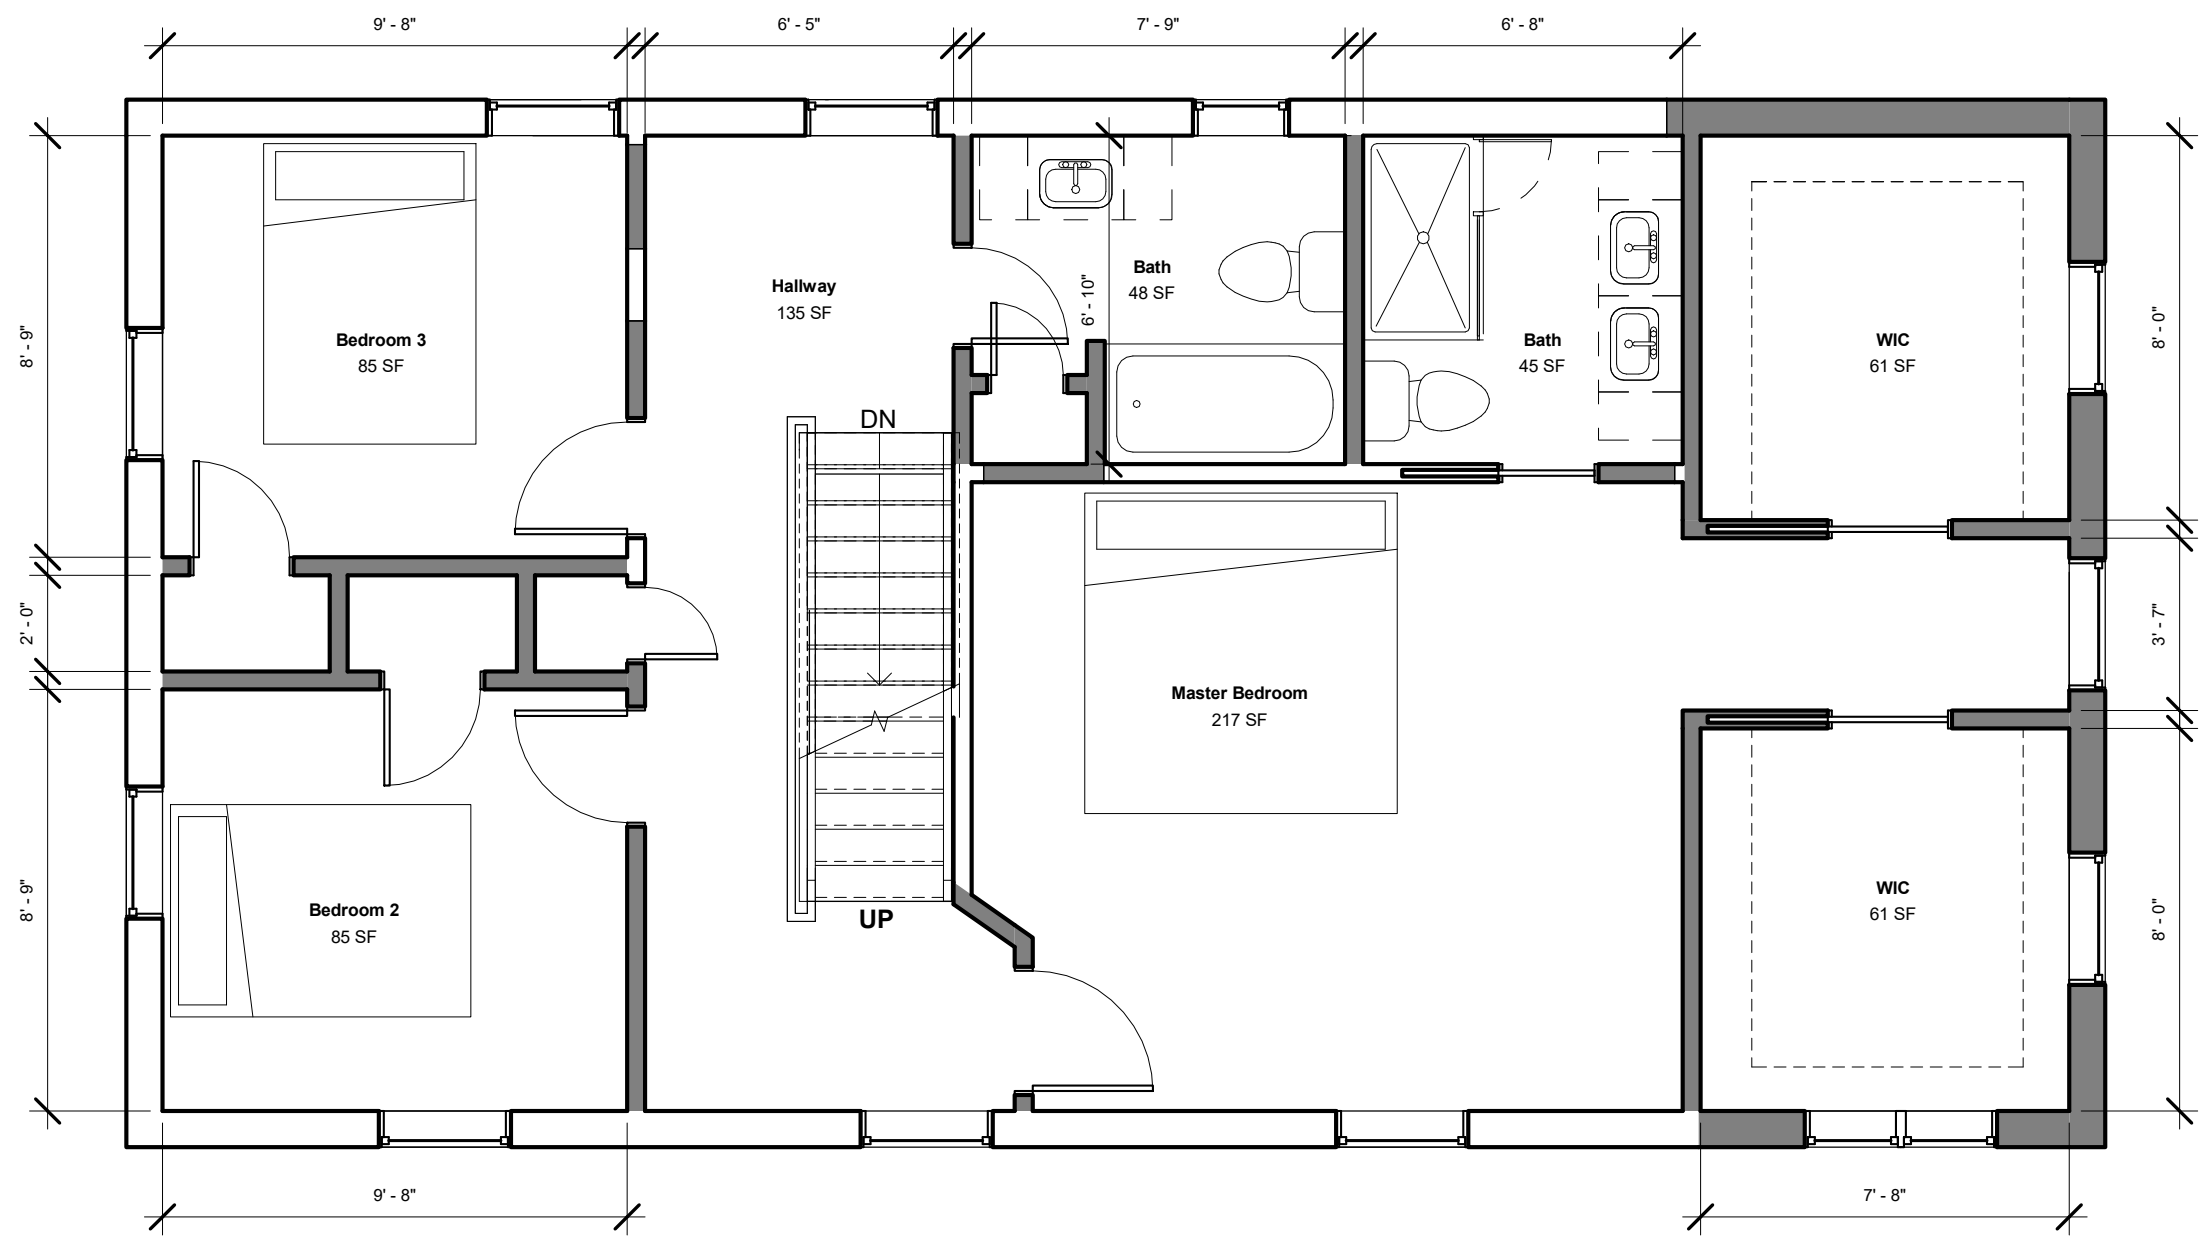

123 Main Street
Washington, DC


Renovation Plans SD103

Date	07/28/20	Scale	1/4" = 1'-0"
Drawn by	Author		

OWNER:
John and Jill Smith
123 Main Street
Alexandria, VA

CONTRACTOR:
Moore Construction Group
913 Duke St
Alexandria VA, 22314

DRAWING STATUS:
Schematic
Design

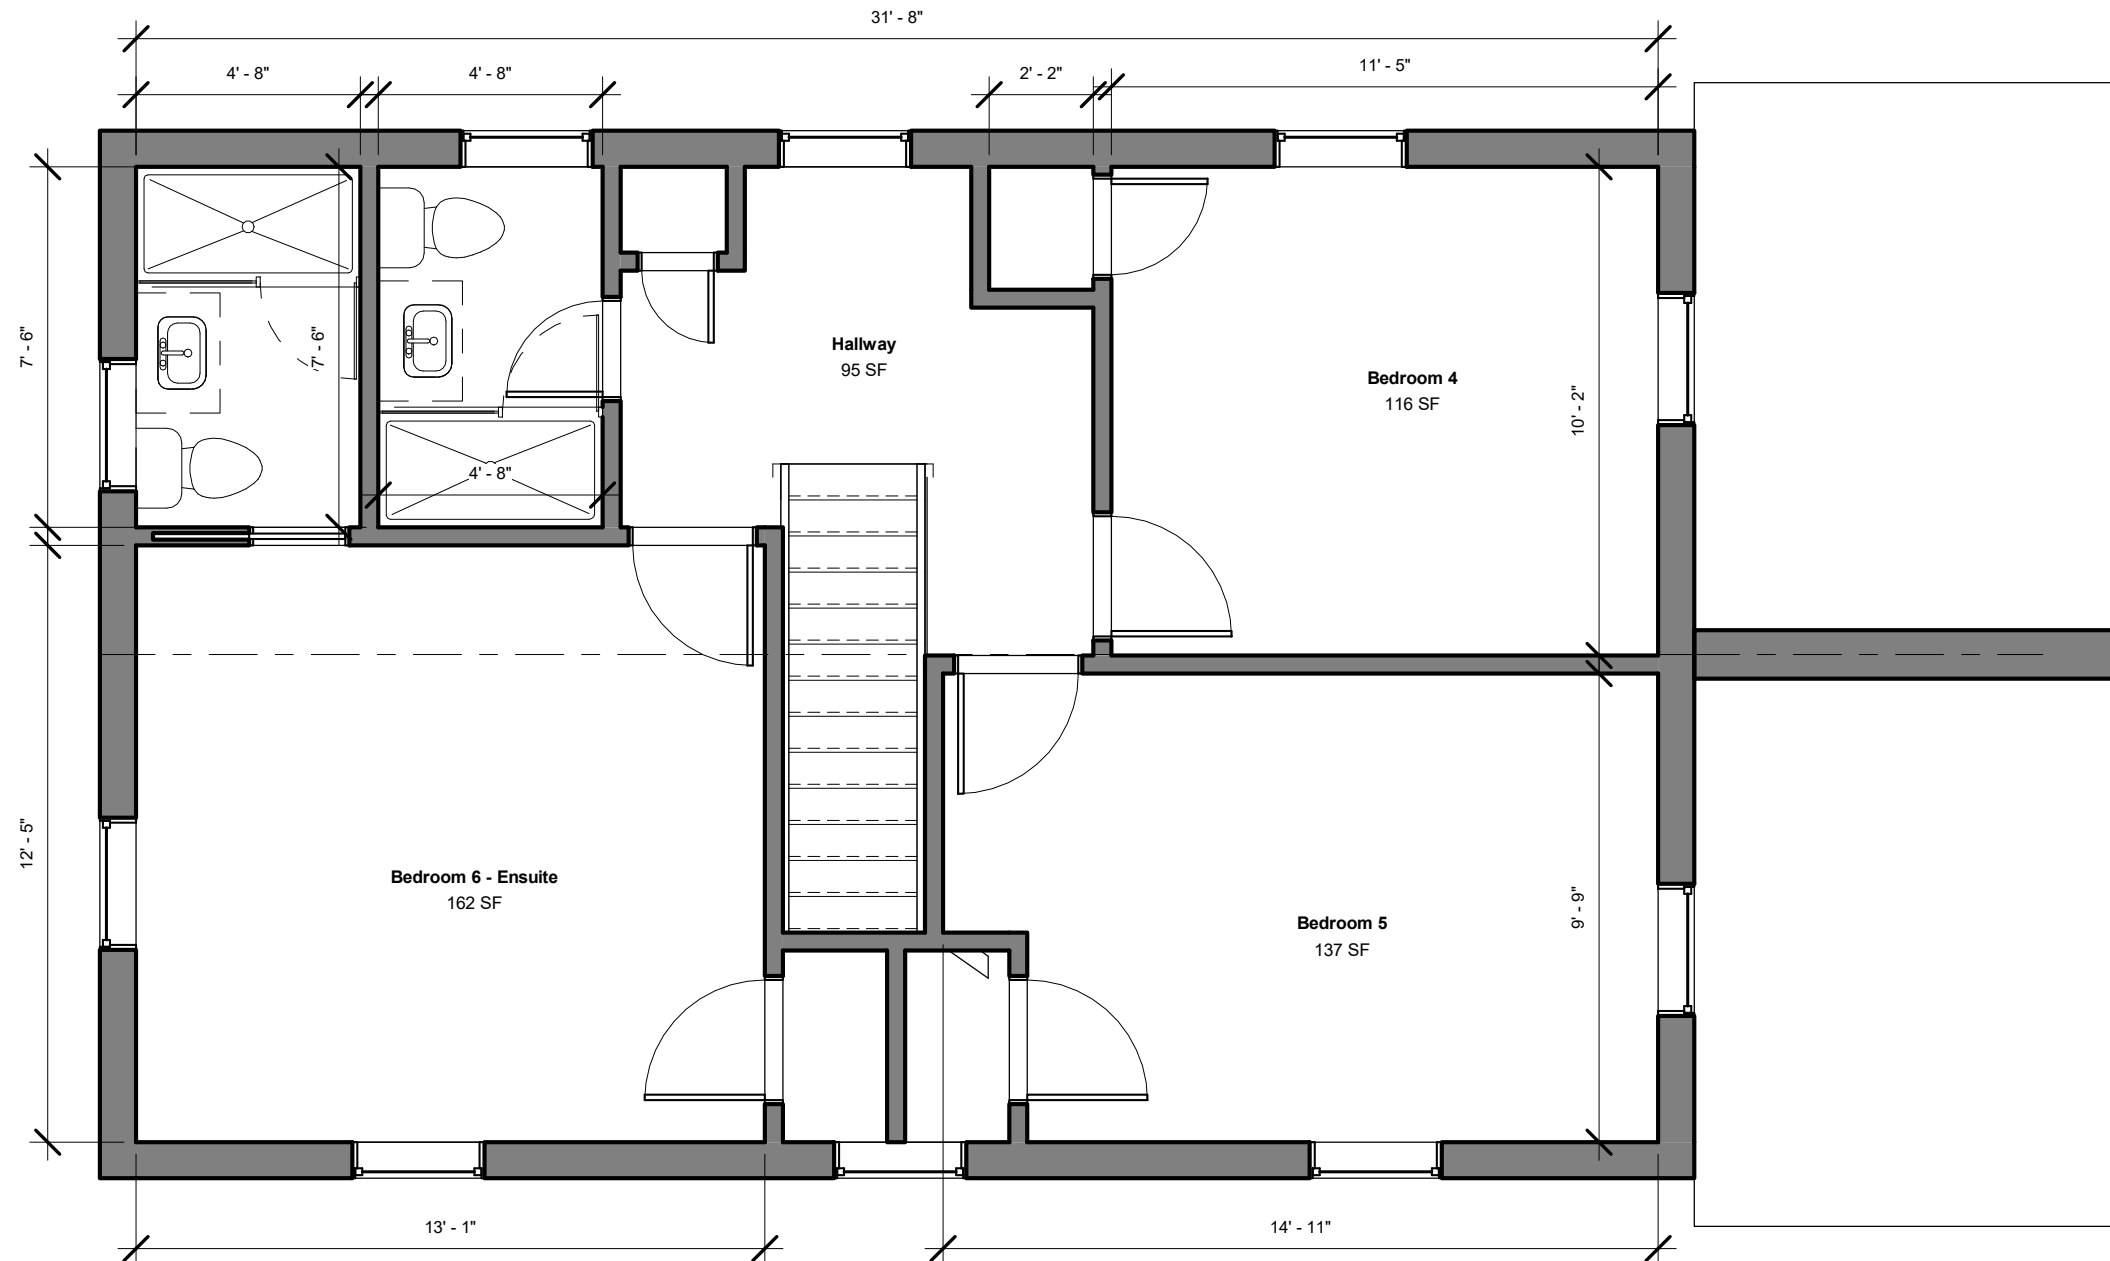

123 Main Street
Washington, DC



Renovation Plans SD104

Date	07/28/20	Scale	1/4" = 1'-0"
Drawn by	Author		

OWNER:
John and Jill Smith
123 Main Street
Alexandria, VA

CONTRACTOR:
Moore Construction Group
913 Duke St
Alexandria VA, 22314

DRAWING STATUS:
Schematic
Design

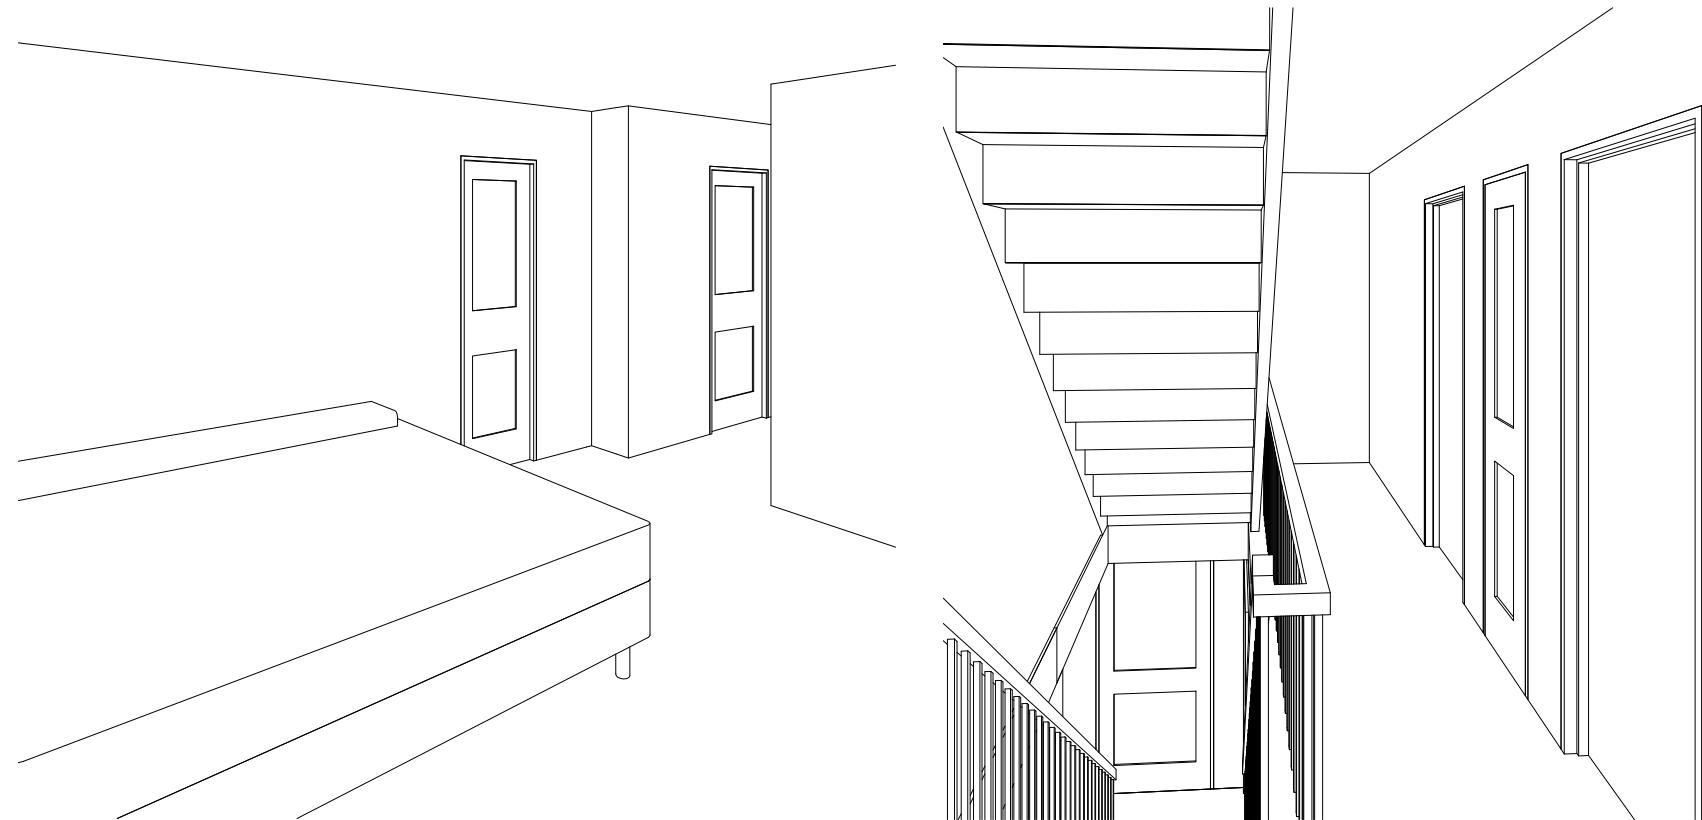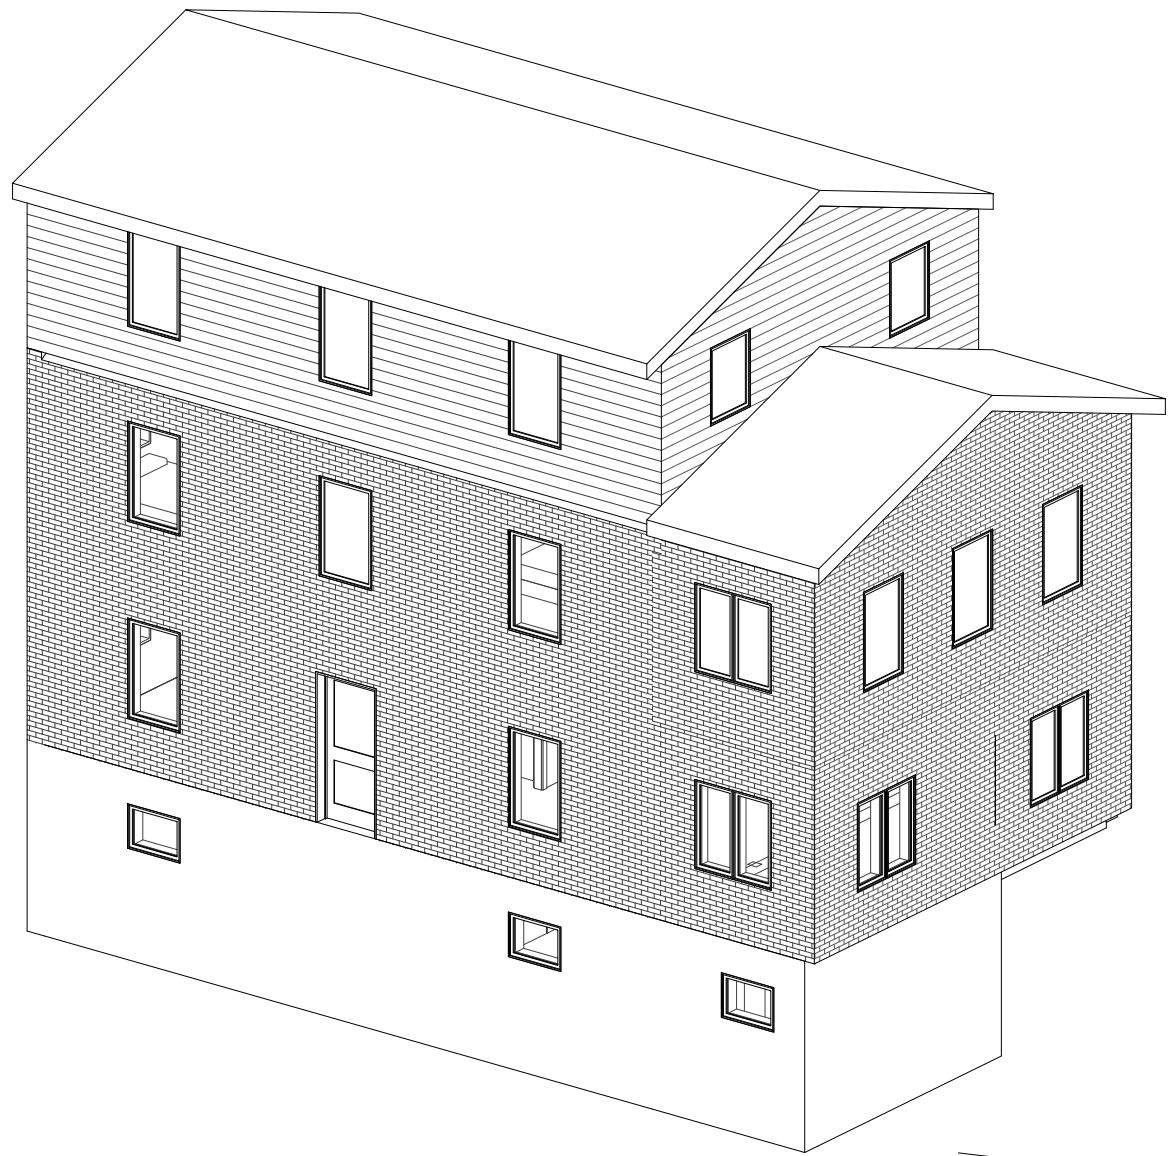

123 Main Street
Washington, DC


SD1 Views SD105

Date	07/28/20	Scale
Drawn by	Author	

OWNER:
John and Jill Smith
123 Main Street
Alexandria, VA

CONTRACTOR:
Moore Construction Group
913 Duke St
Alexandria VA, 22314

DRAWING STATUS:
Schematic
Design

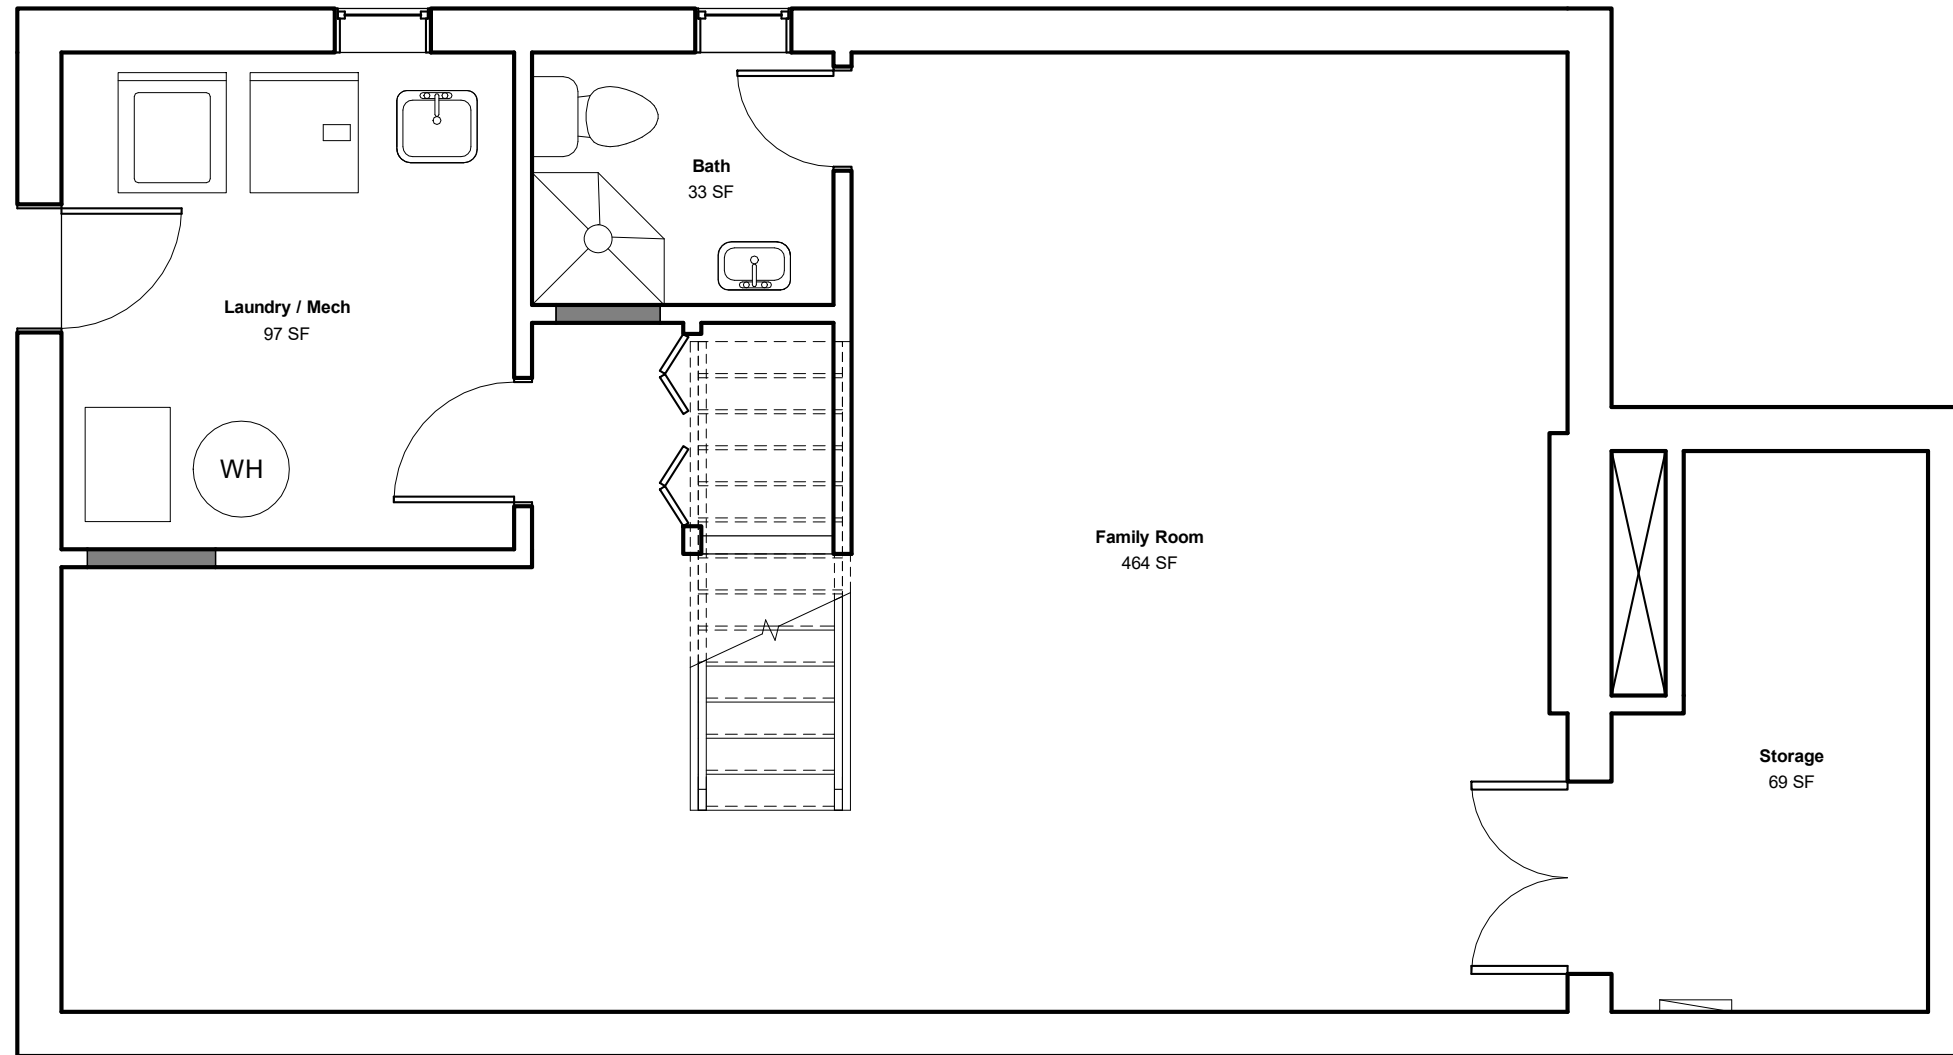

123 Main Street
Washington, DC


Renovation Plans **SD201**

Date	07/28/20	Scale	1/4" = 1'-0"
Drawn by	Author		

OWNER:
John and Jill Smith
123 Main Street
Alexandria, VA

CONTRACTOR:
Moore Construction Group
913 Duke St
Alexandria VA, 22314

DRAWING STATUS:
Schematic
Design

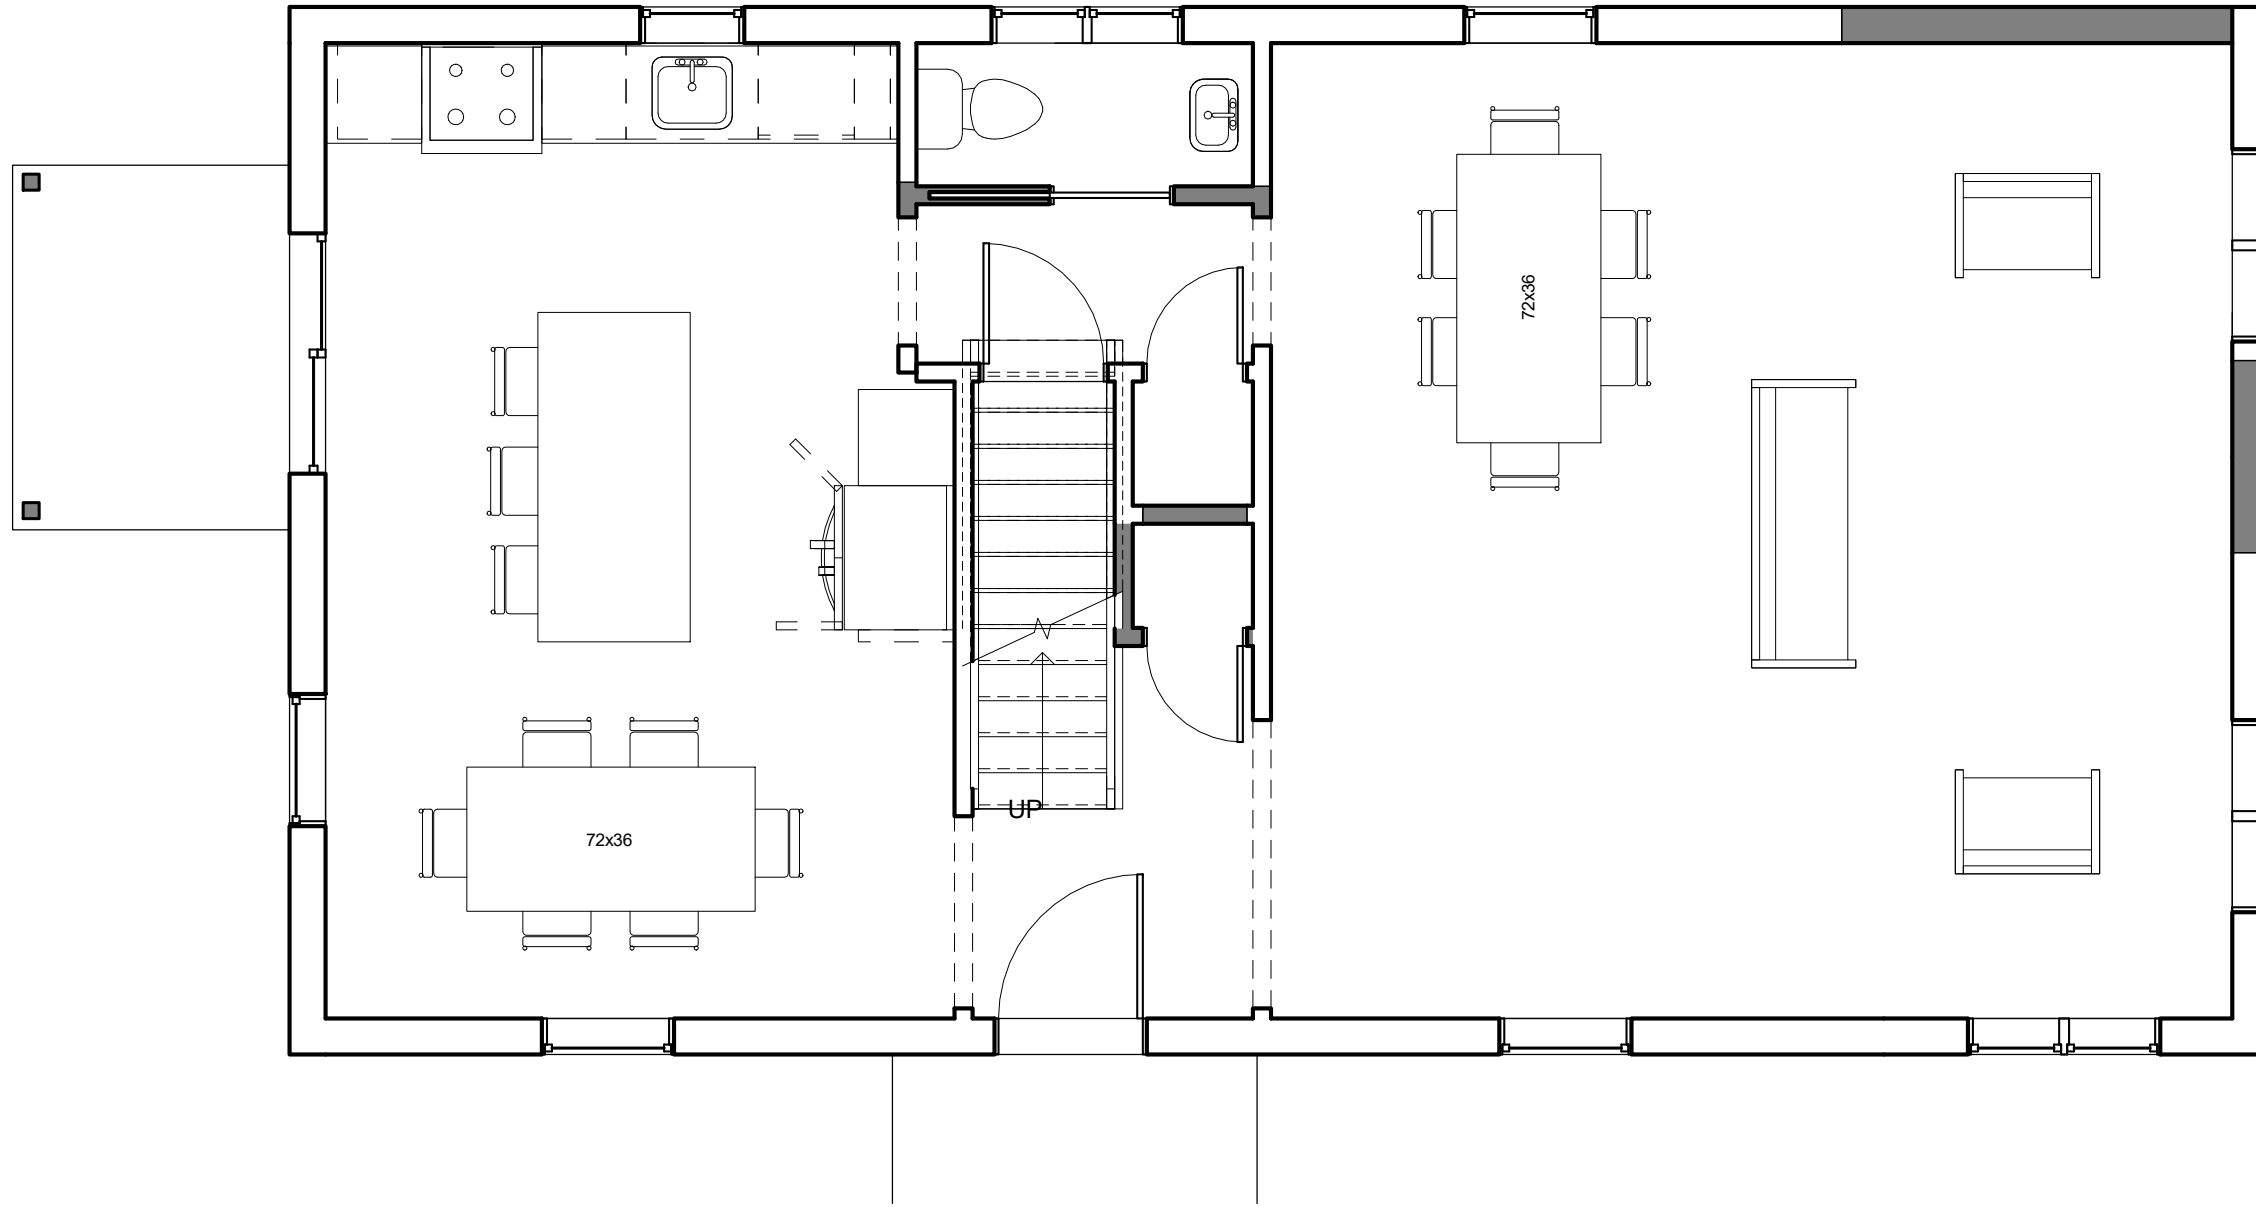

123 Main Street
Washington, DC


Renovation Plans SD202

Date	07/28/20	Scale	1/4" = 1'-0"
Drawn by	Author		

OWNER:
John and Jill Smith
123 Main Street
Alexandria, VA

CONTRACTOR:
Moore Construction Group
913 Duke St
Alexandria VA, 22314

DRAWING STATUS:
Schematic
Design

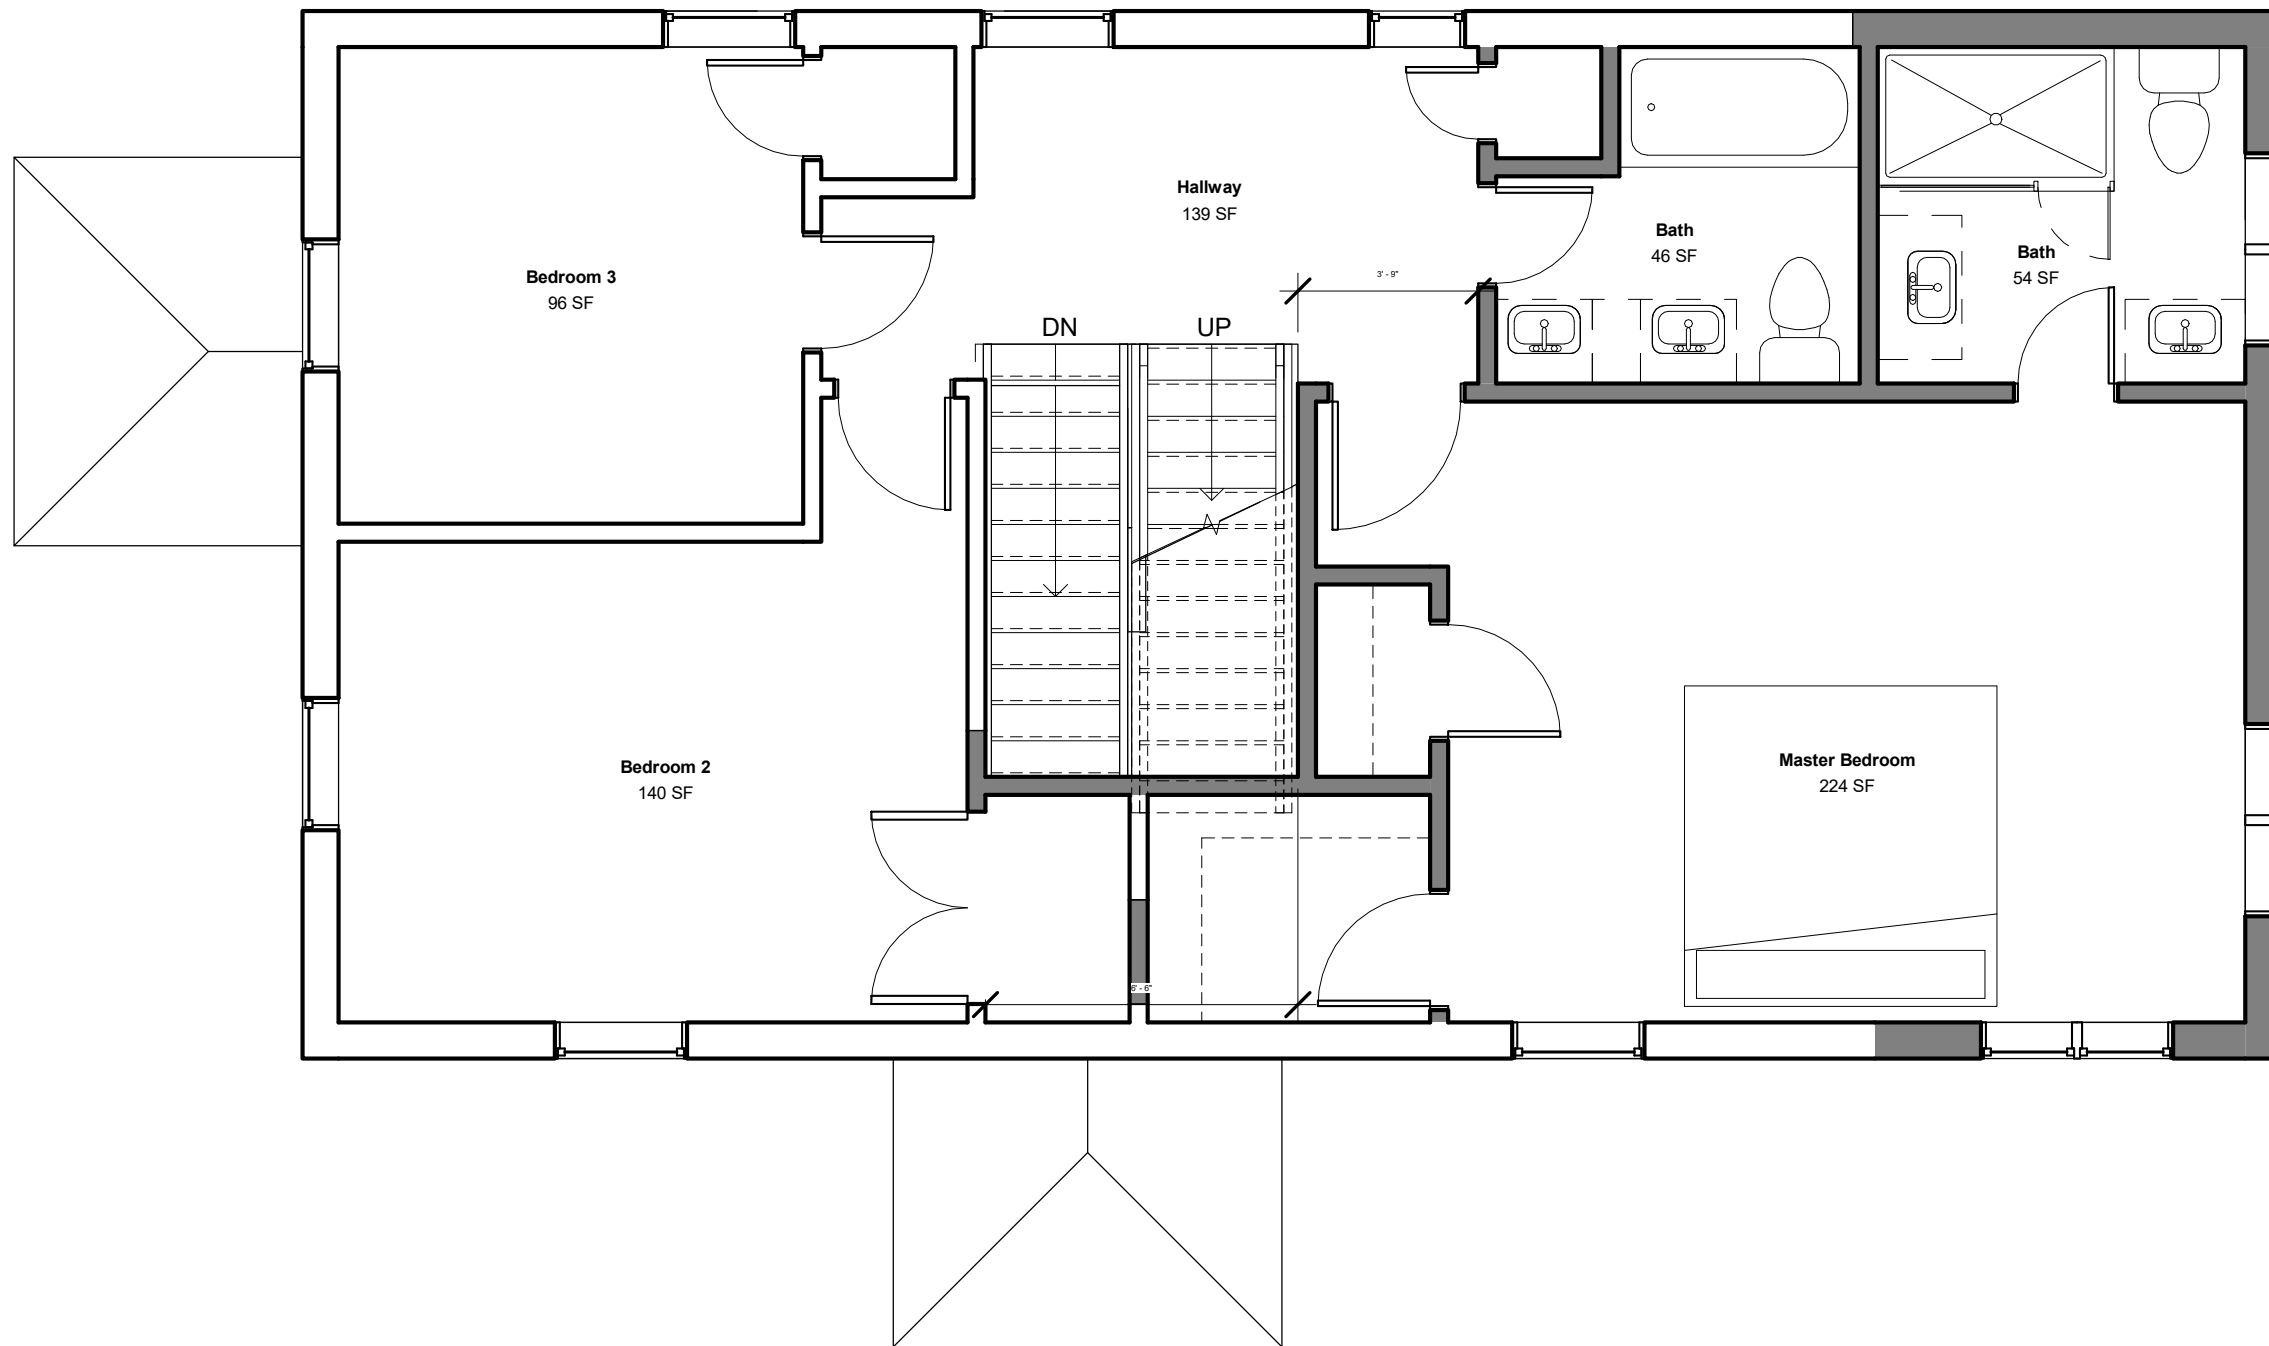

123 Main Street
Washington, DC


Renovation Plans SD203

Date	07/28/20	Scale	1/4" = 1'-0"
Drawn by	Author		

OWNER:
John and Jill Smith
123 Main Street
Alexandria, VA

CONTRACTOR:
Moore Construction Group
913 Duke St
Alexandria VA, 22314

DRAWING STATUS:
Schematic
Design

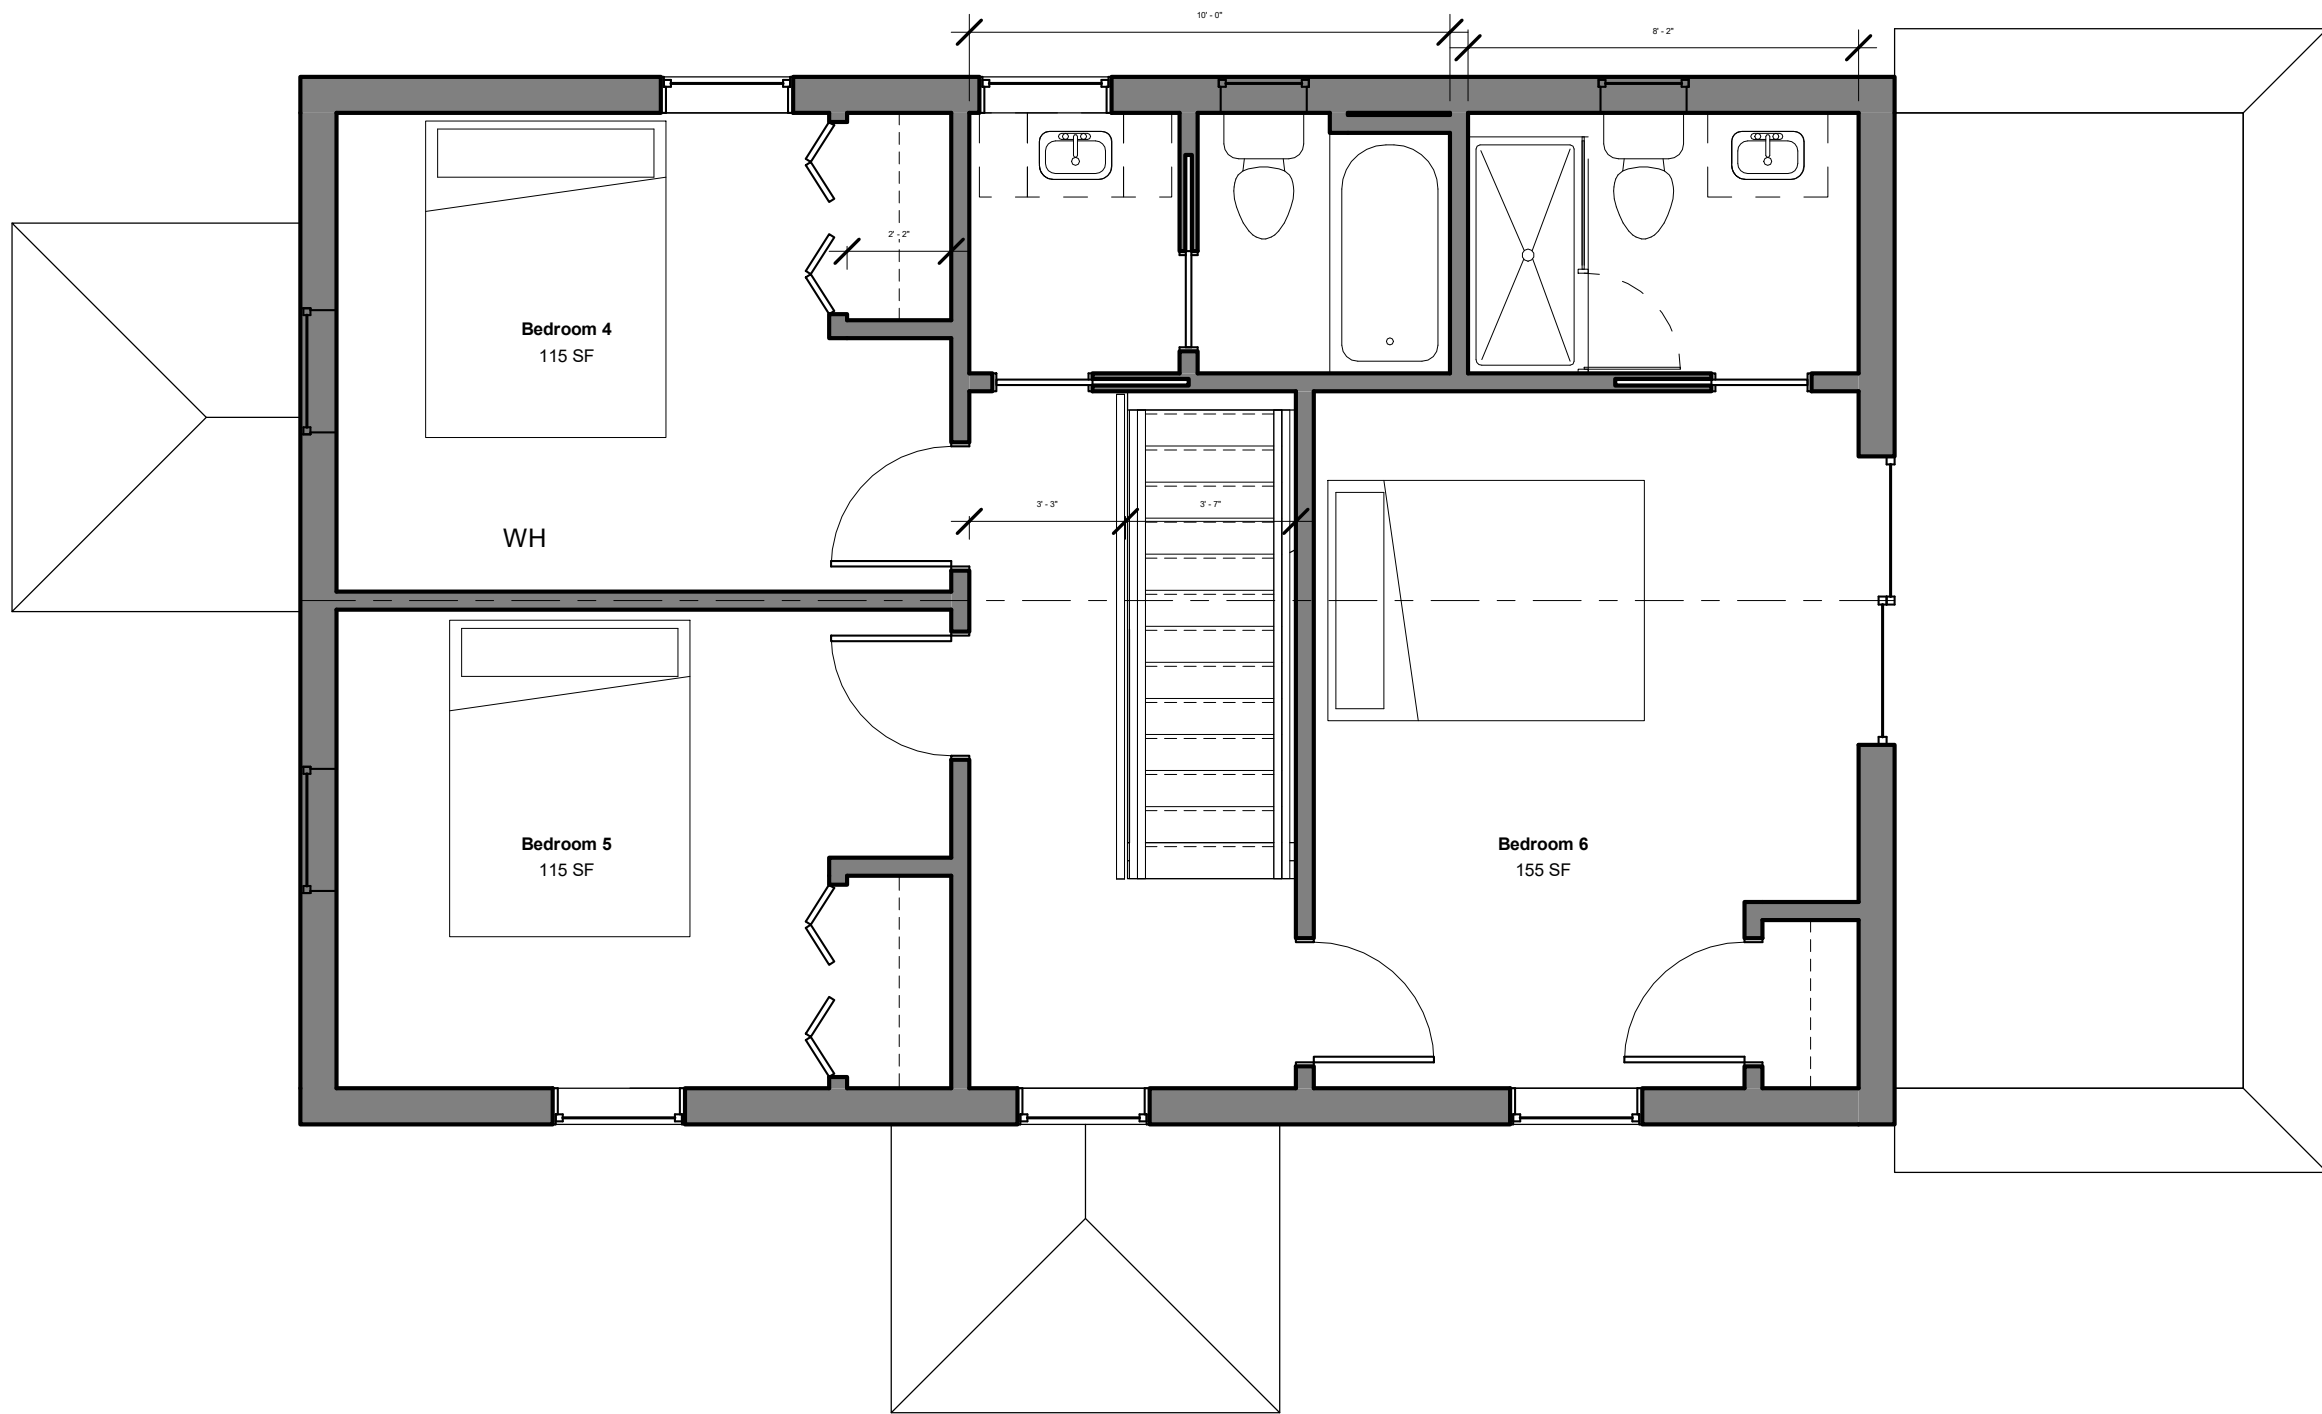

123 Main Street
Washington, DC


Renovation Plans SD204

Date	07/28/20	Scale	1/4" = 1'-0"
Drawn by	Author		

OWNER:
John and Jill Smith
123 Main Street
Alexandria, VA

CONTRACTOR:
Moore Construction Group
913 Duke St
Alexandria VA, 22314

DRAWING STATUS:
Schematic
Design

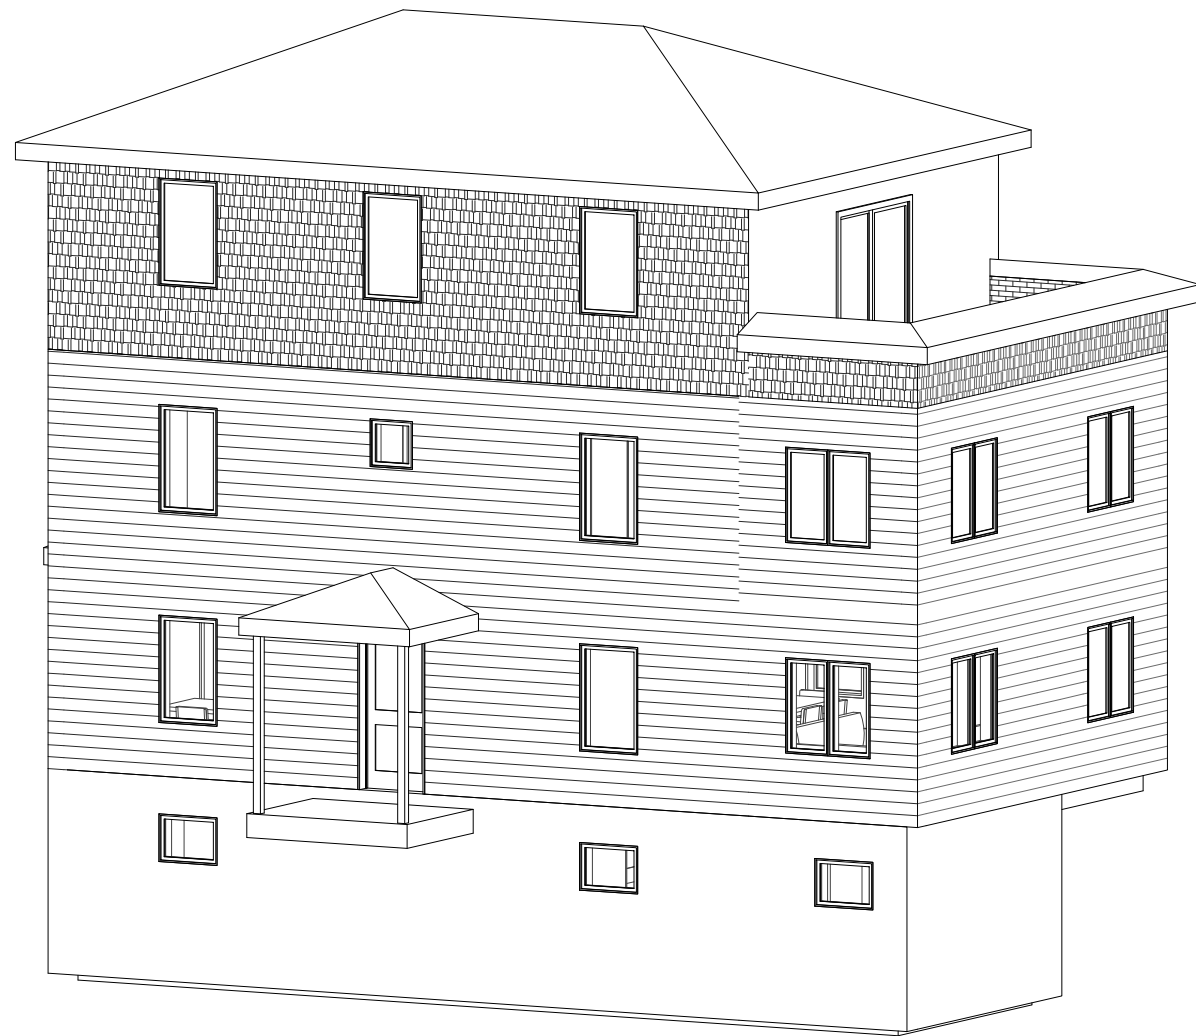

123 Main Street
Washington, DC


SD2 Views SD205

Date	07/28/20	Scale
Drawn by	Author	

OWNER:
John and Jill Smith
123 Main Street
Alexandria, VA

CONTRACTOR:
Moore Construction Group
913 Duke St
Alexandria VA, 22314

DRAWING STATUS:
Schematic
Design

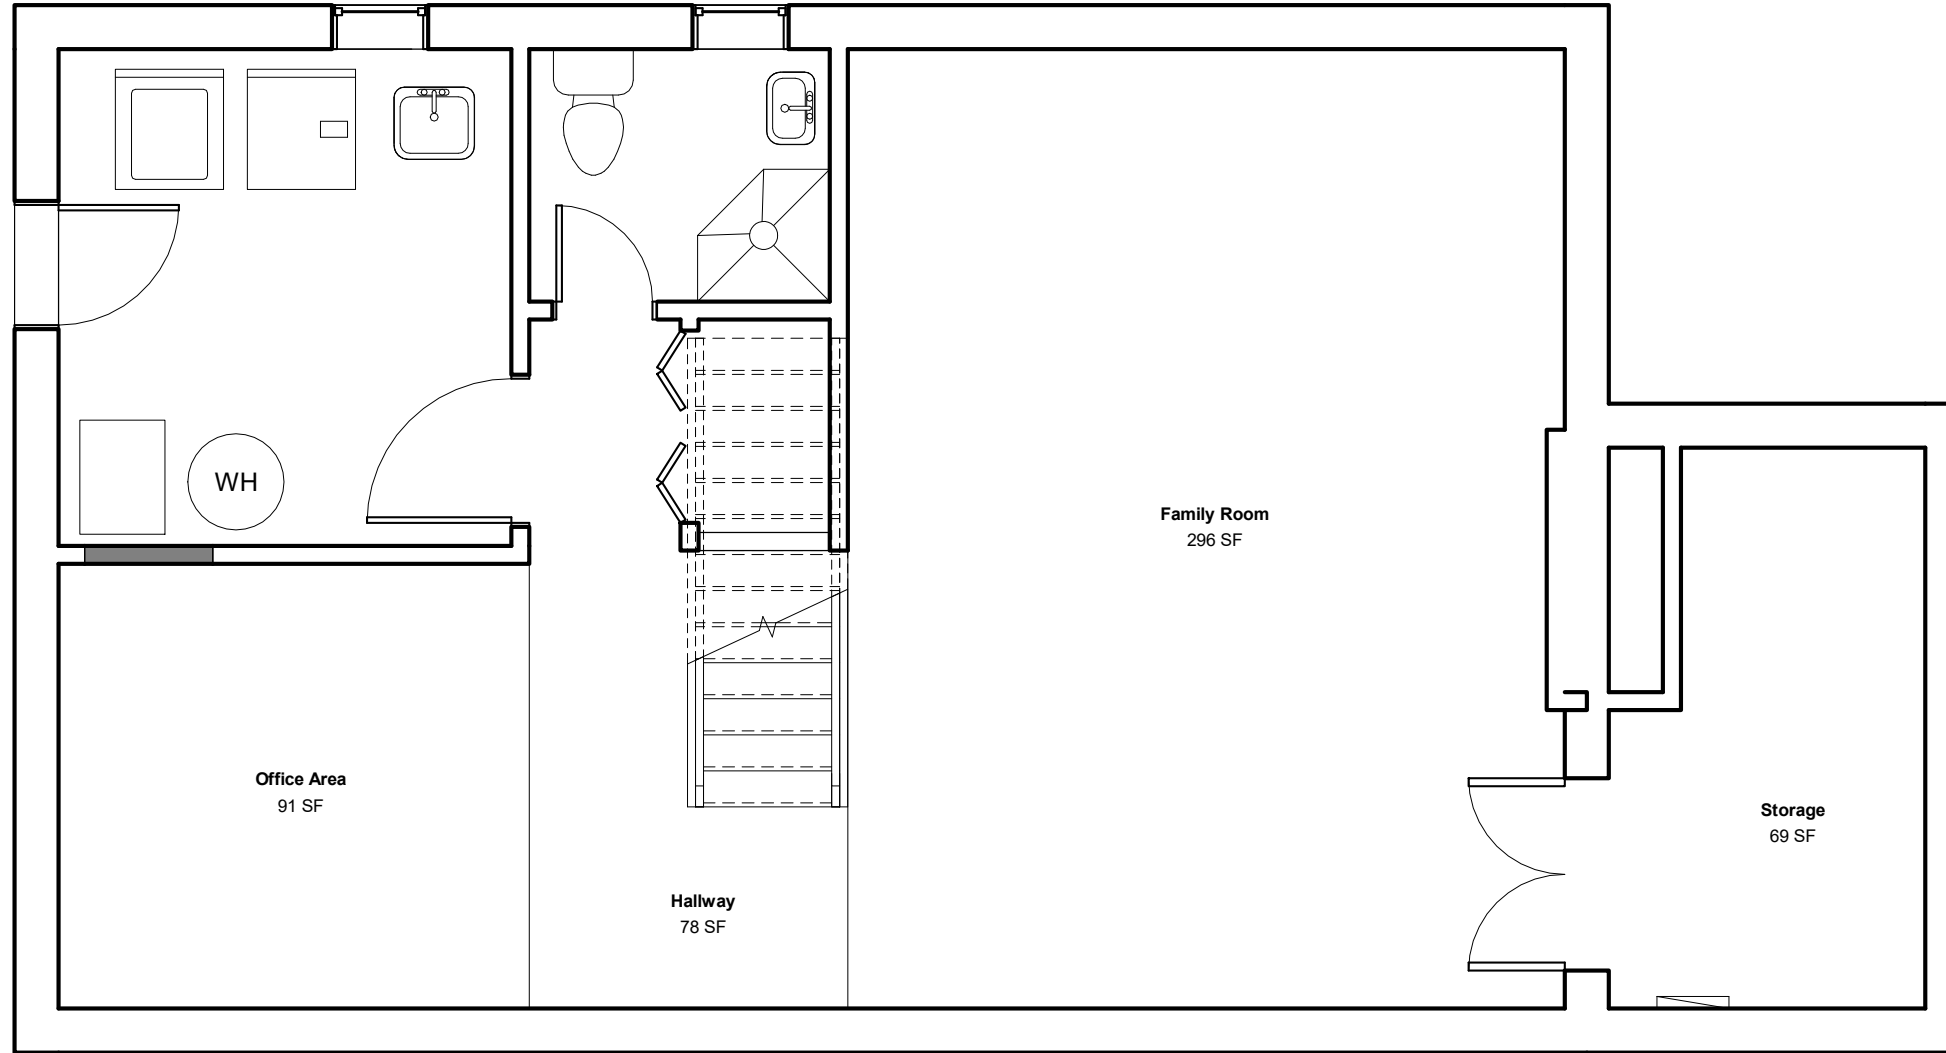

123 Main Street
Washington, DC


Basement - Reno **SD301**

Date	07/28/20	Scale	1/4" = 1'-0"
Drawn by	Author		

OWNER:
John and Jill Smith
123 Main Street
Alexandria, VA

CONTRACTOR:
Moore Construction Group
913 Duke St
Alexandria VA, 22314

DRAWING STATUS:
Schematic
Design

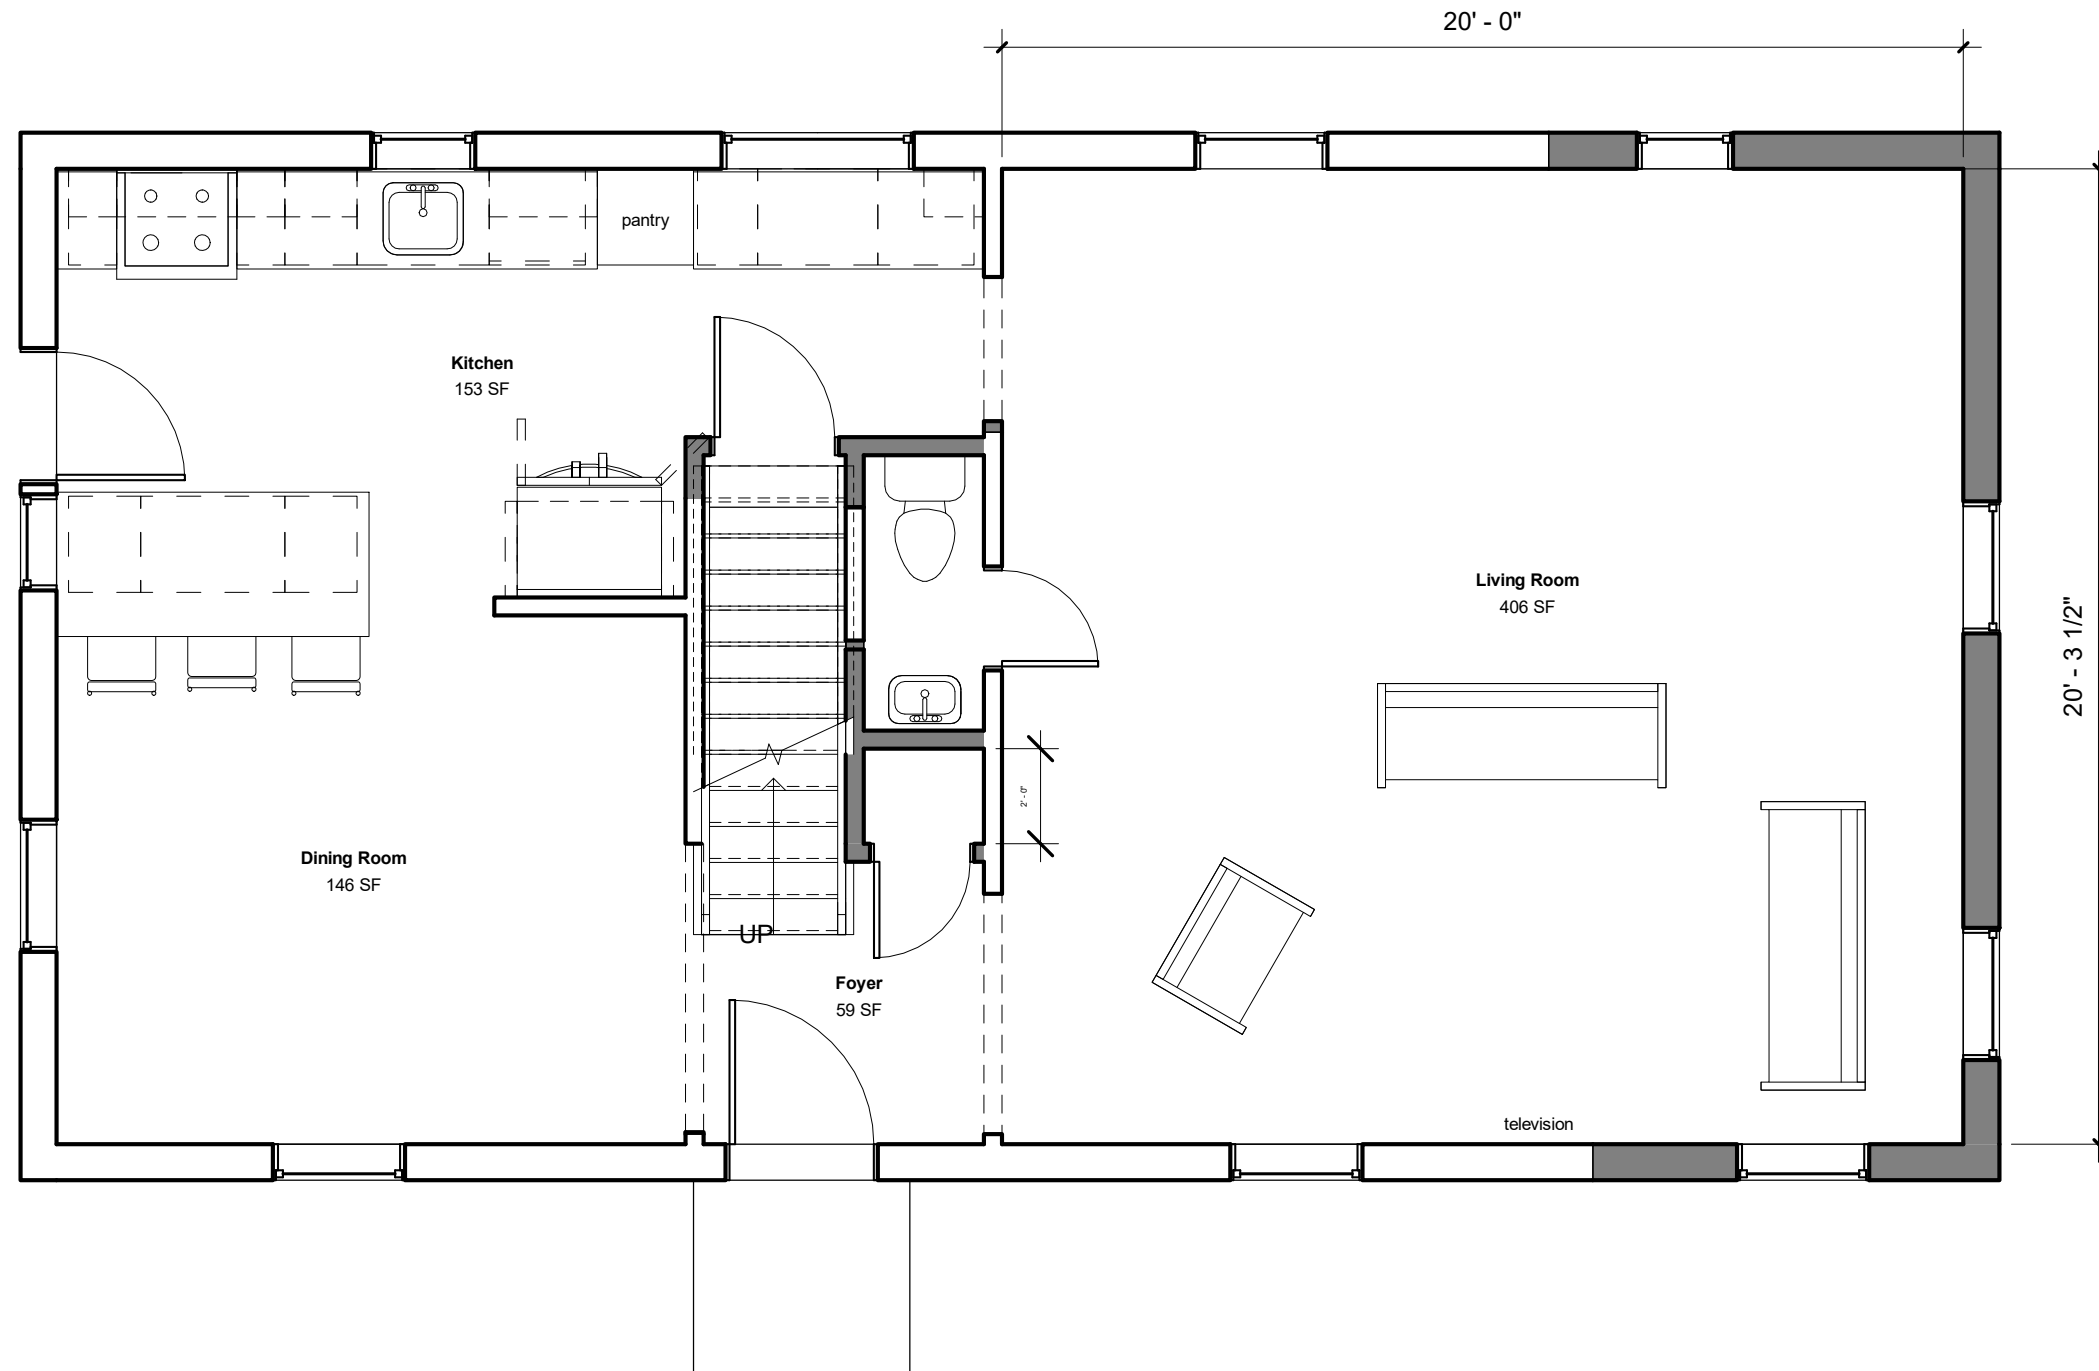

123 Main Street
Washington, DC


Main - Reno SD302

Date	07/28/20	Scale	1/4" = 1'-0"
Drawn by	Author		

OWNER:
John and Jill Smith
123 Main Street
Alexandria, VA

CONTRACTOR:
Moore Construction Group
913 Duke St
Alexandria VA, 22314

DRAWING STATUS:
Schematic
Design

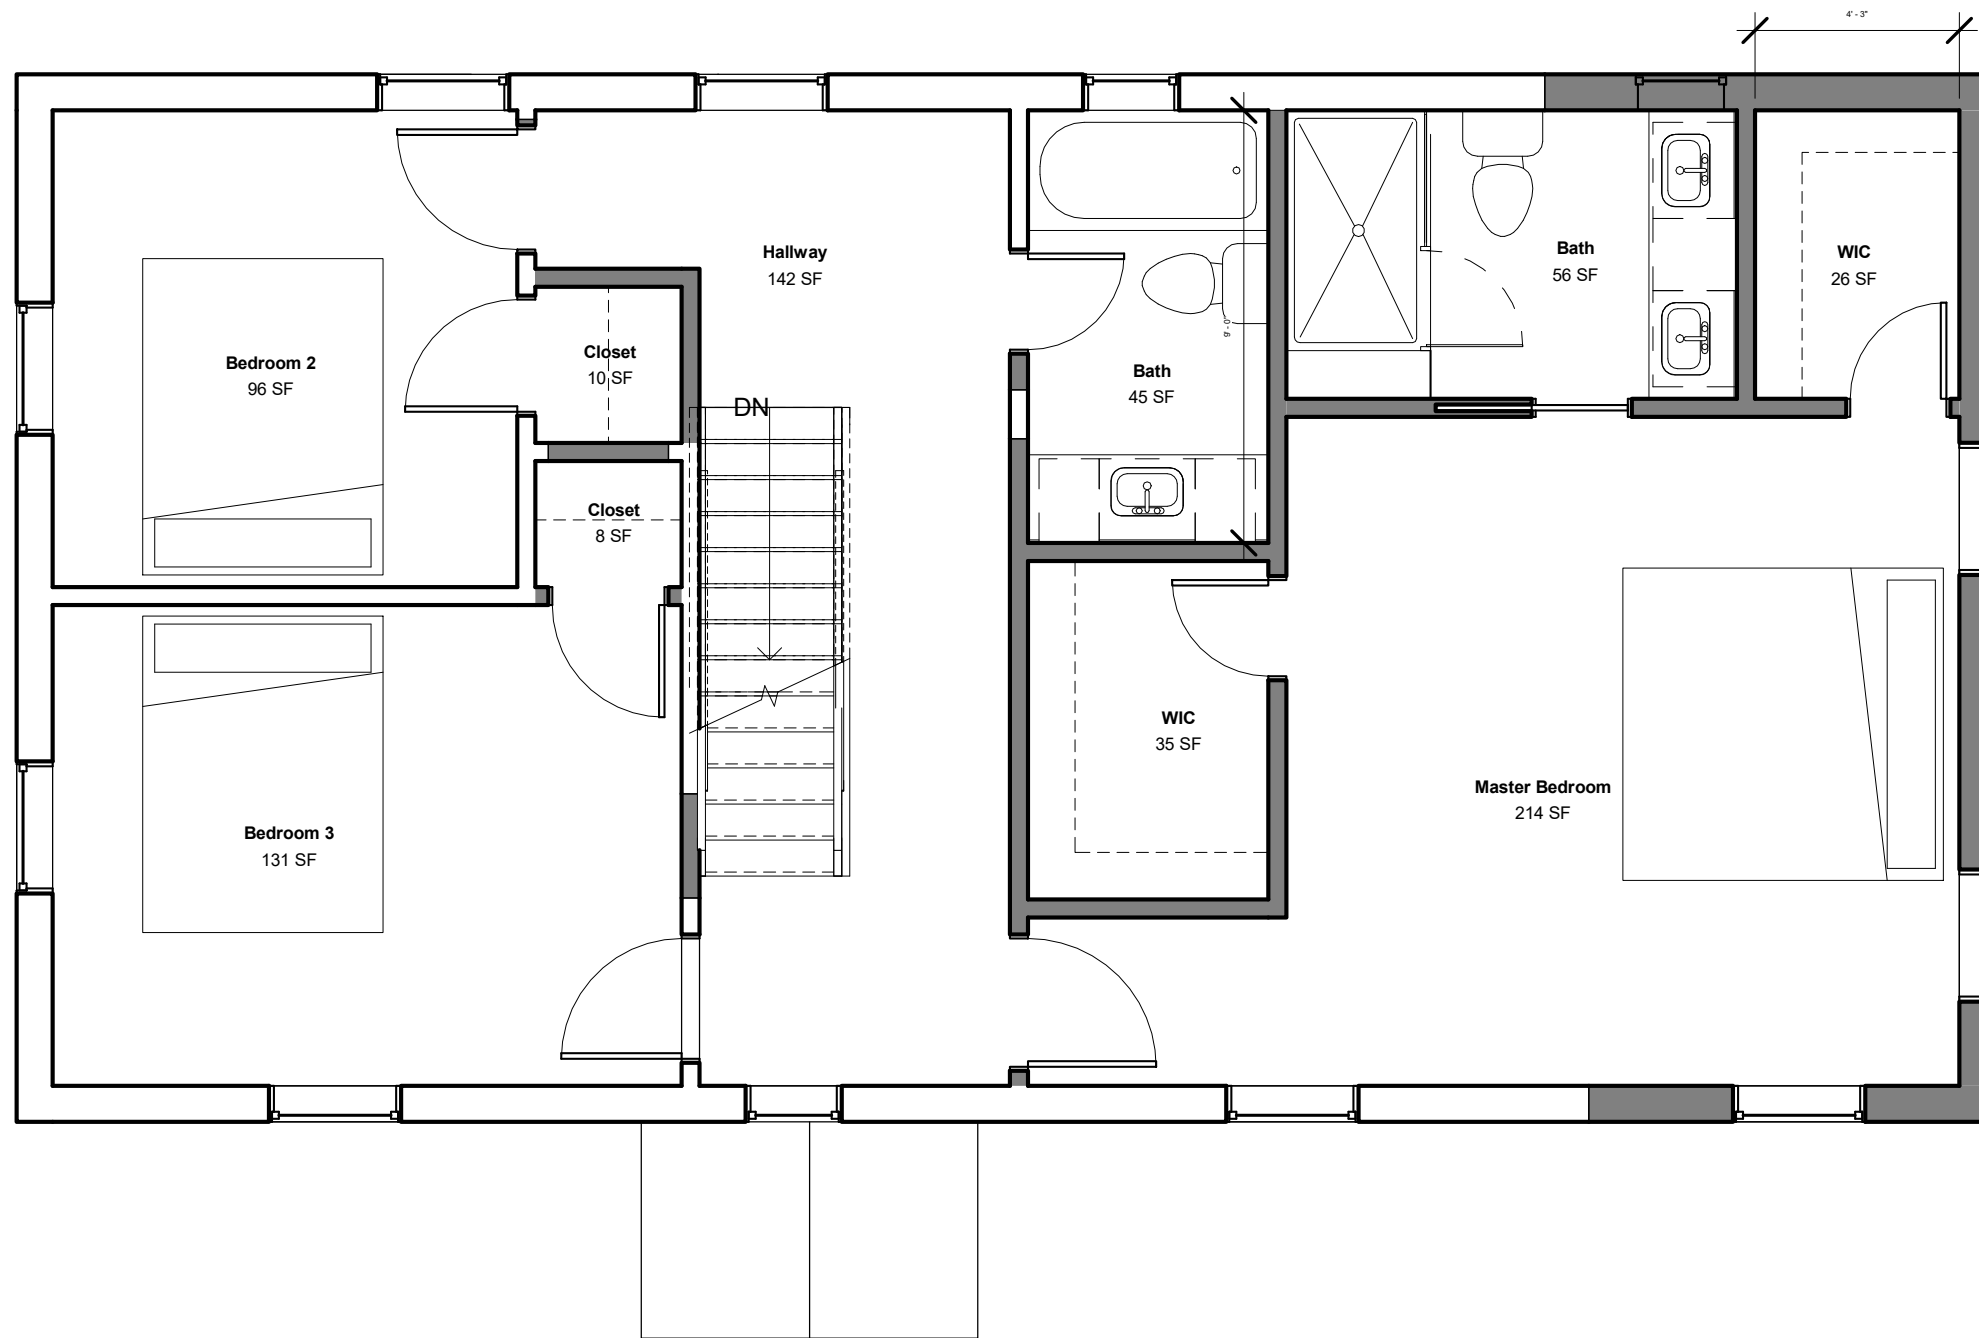

123 Main Street
Washington, DC

SD303

Upper - Reno


Scale 1/4" = 1'-0"

Date	07/28/20
Drawn by	Author

OWNER:
John and Jill Smith
123 Main Street
Alexandria, VA

CONTRACTOR:
Moore Construction Group
913 Duke St
Alexandria VA, 22314

DRAWING STATUS:
Schematic
Design

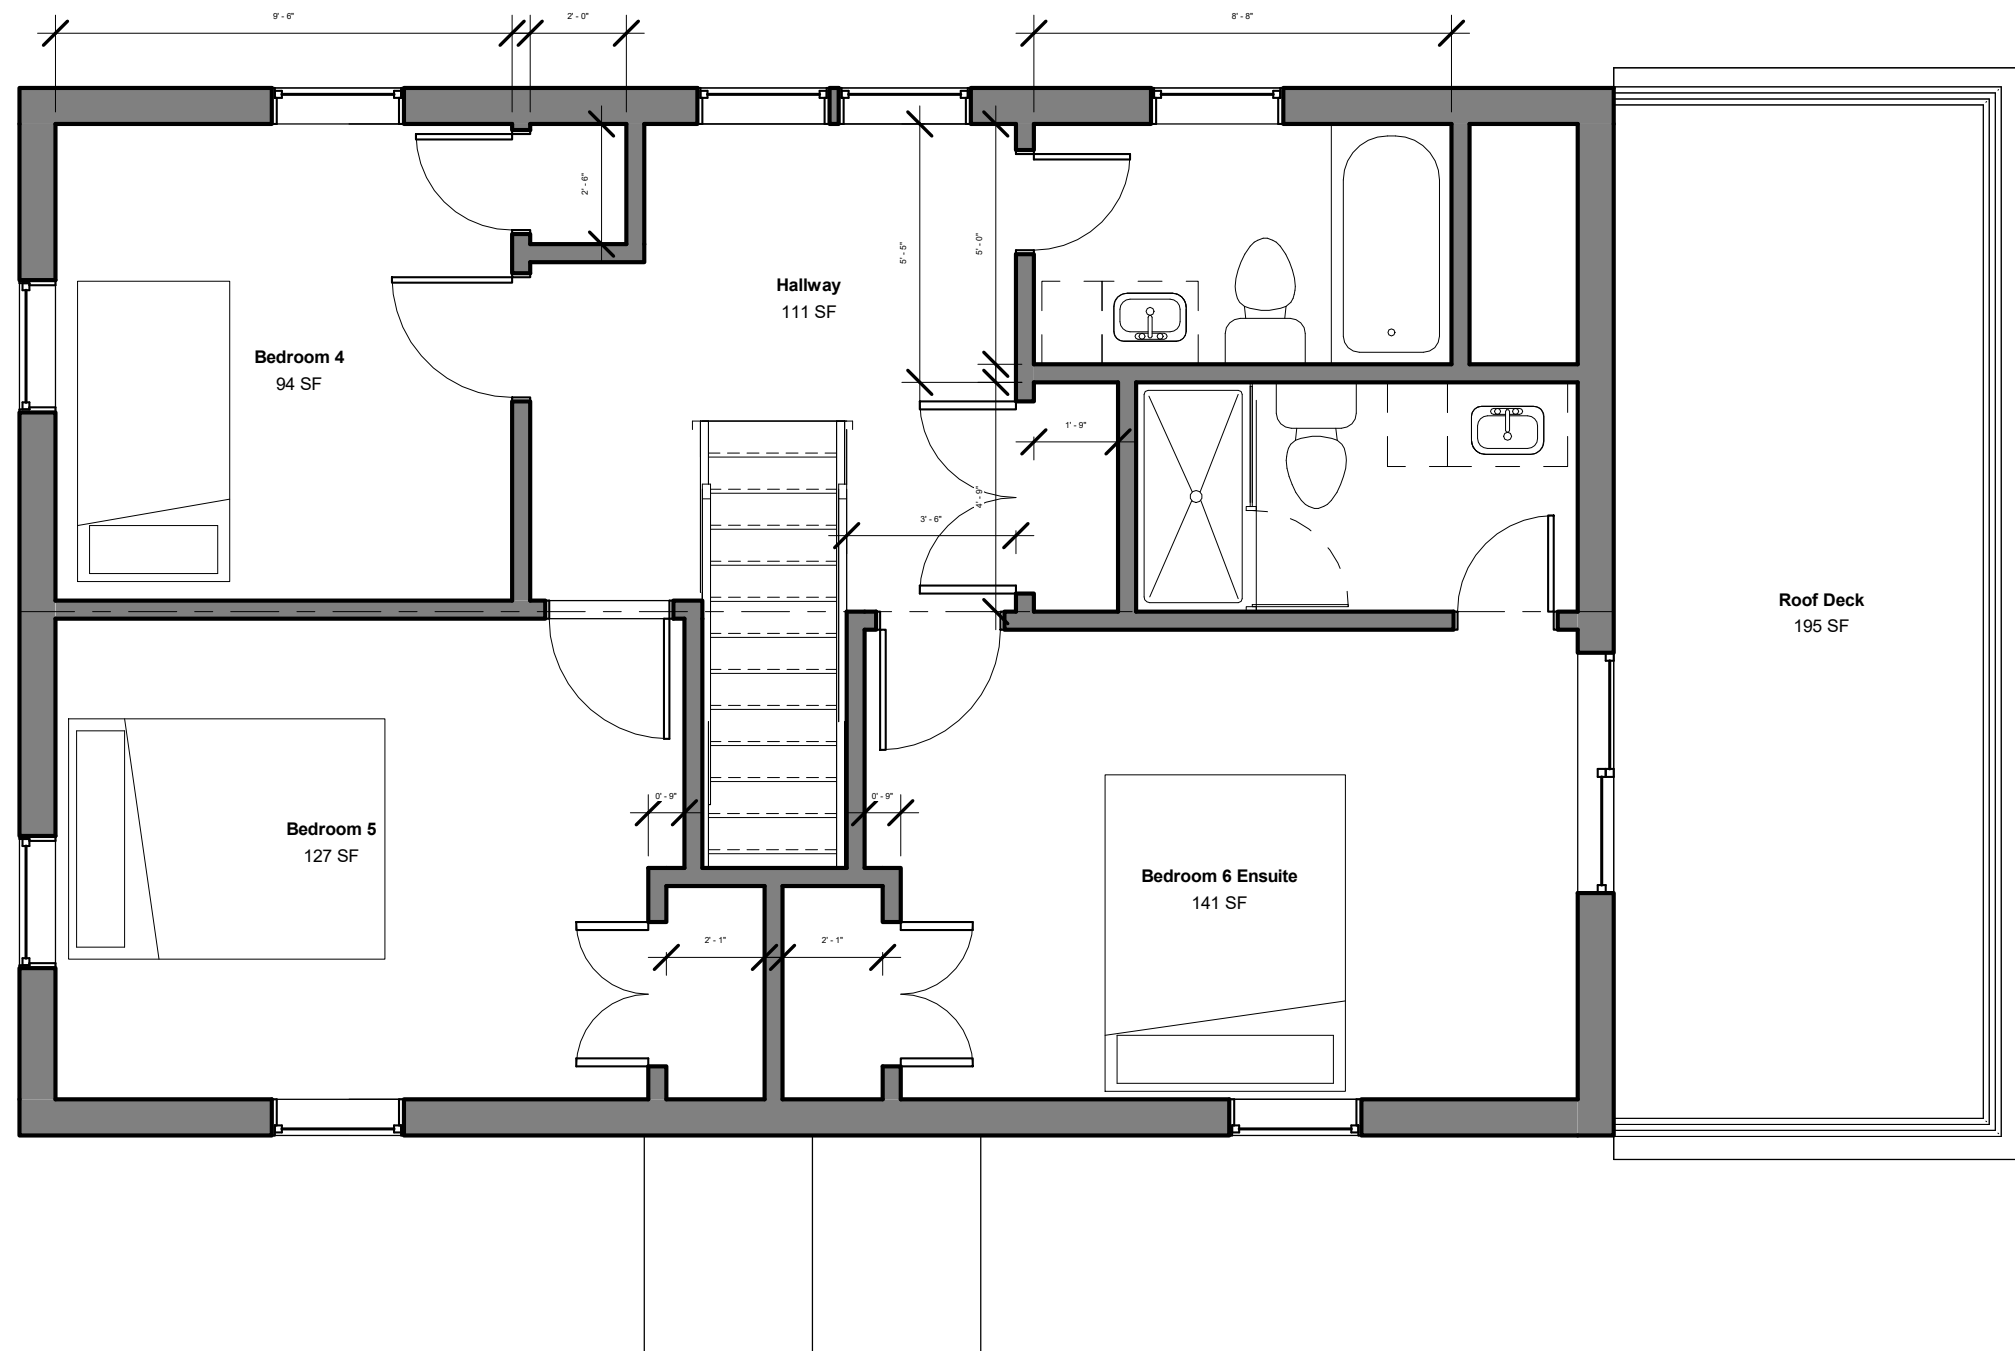

123 Main Street
Washington, DC

Top - Reno SD304

Date	07/28/20	Scale	1/4" = 1'-0"
Drawn by	Author		

OWNER:
John and Jill Smith
123 Main Street
Alexandria, VA

CONTRACTOR:
Moore Construction Group
913 Duke St
Alexandria VA, 22314

DRAWING STATUS:
Schematic
Design



123 Main Street
Washington, DC

SD3 Views SD305

Date	07/28/20	Scale
Drawn by	Author	

OWNER:
John and Jill Smith
123 Main Street
Alexandria, VA

CONTRACTOR:
Moore Construction Group
913 Duke St
Alexandria VA, 22314

DRAWING STATUS:
Schematic
Design